


Elixir Craft d.o.o. - 7674 - Oplata kotlarnice
Plan oplata zidova Z1 - Z3 - sistem HANDSET Alpha

Plan oplata u osnovi Z1

Osnovna visina h=90cm


Nastavci h=90cm

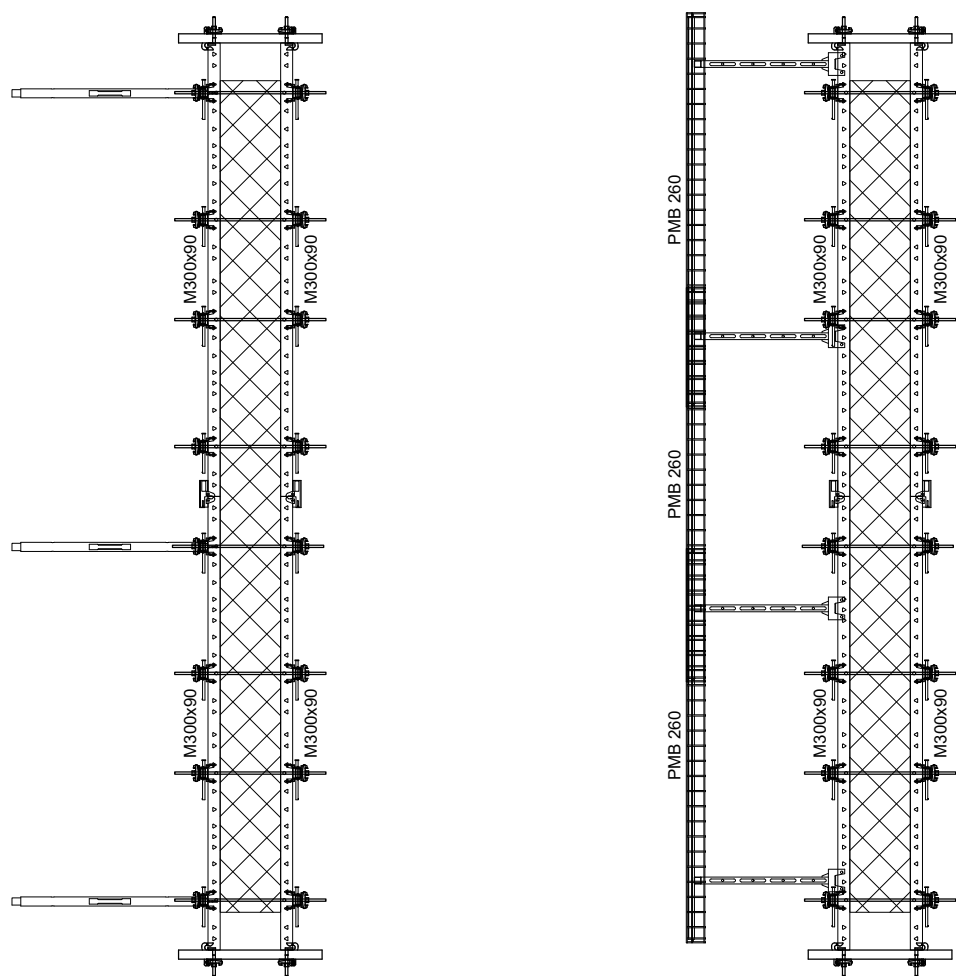

Plan oplata u osnovi Z2

Osnovna visina h=90cm


Nastavci h=90cm

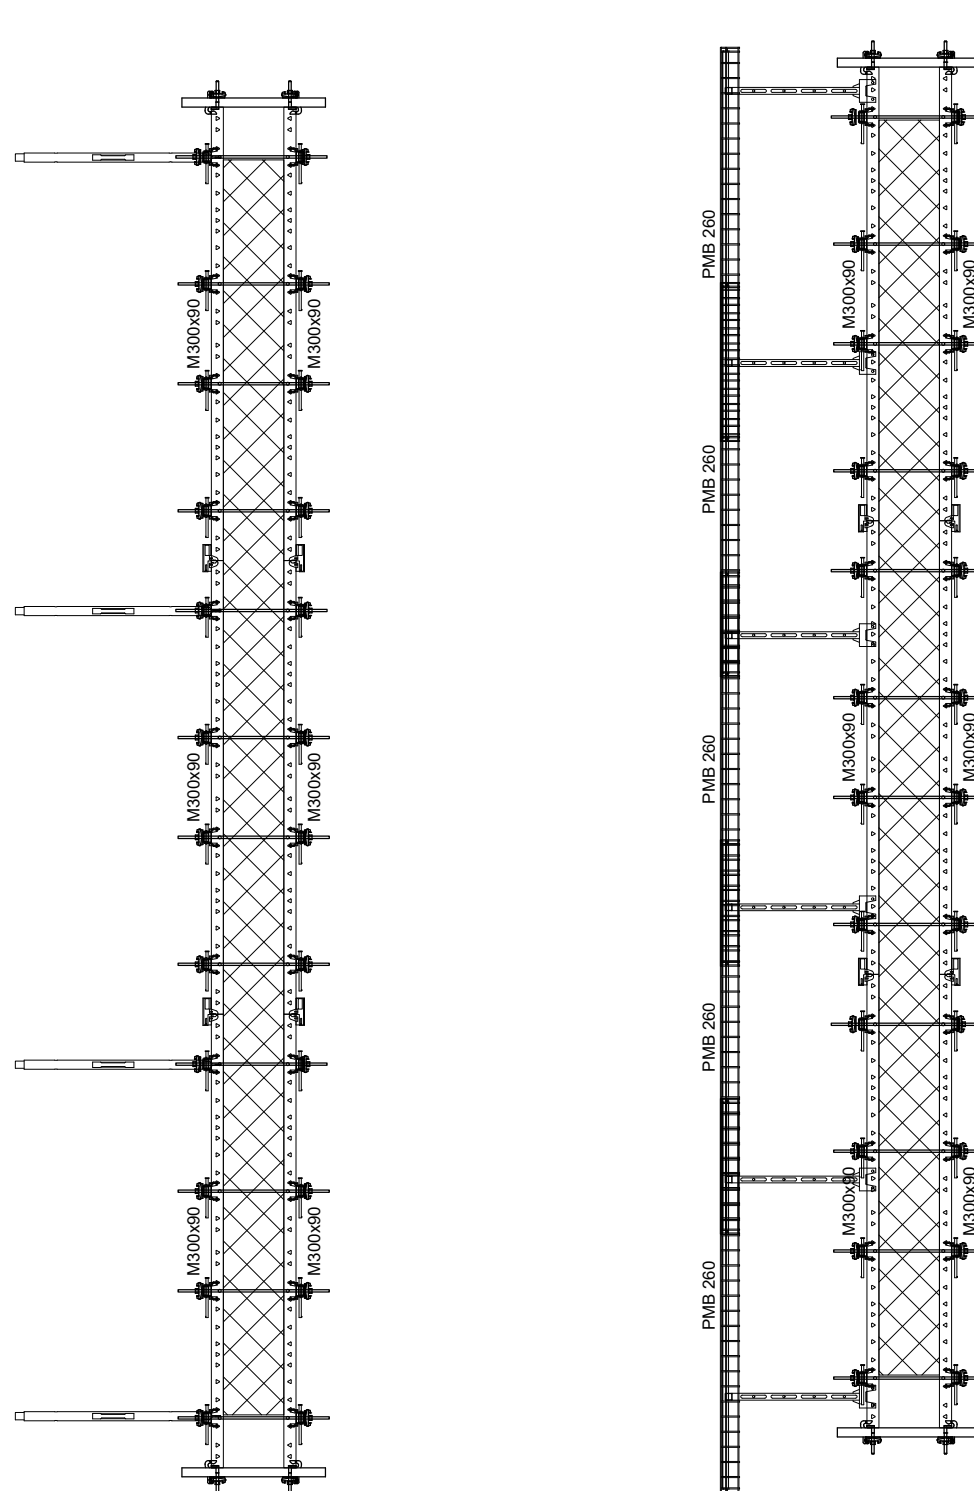


Plan oplata u osnovi Z3

Osnovna visina h=90cm

Nastavci h=90cm

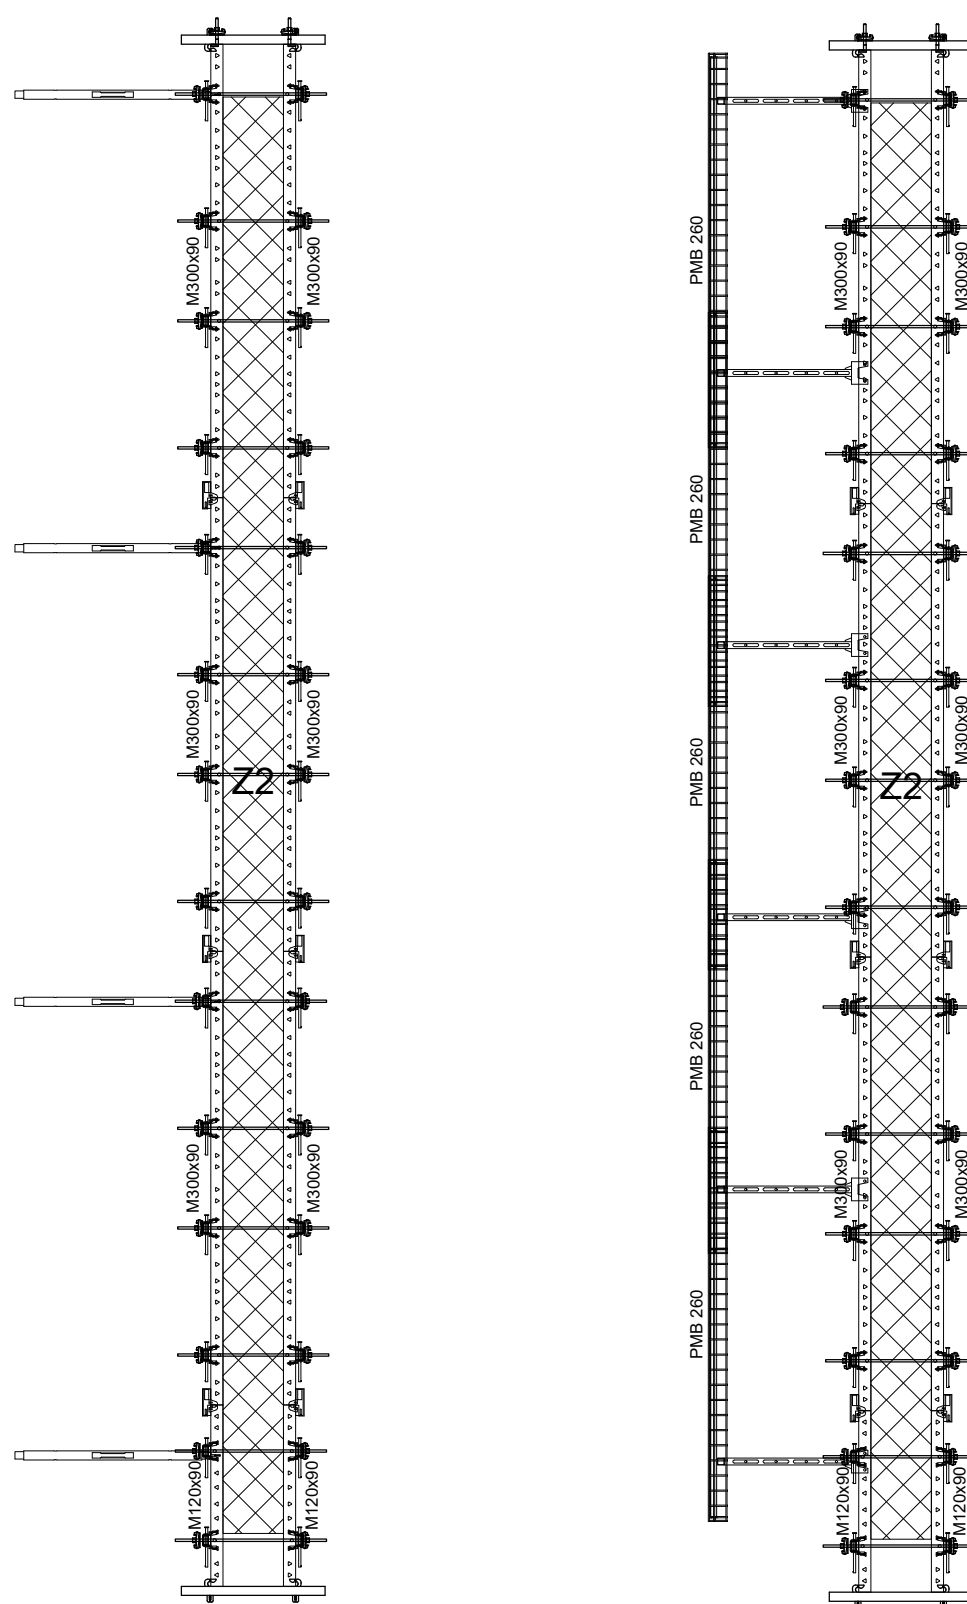

Karakterističan presek
1:25

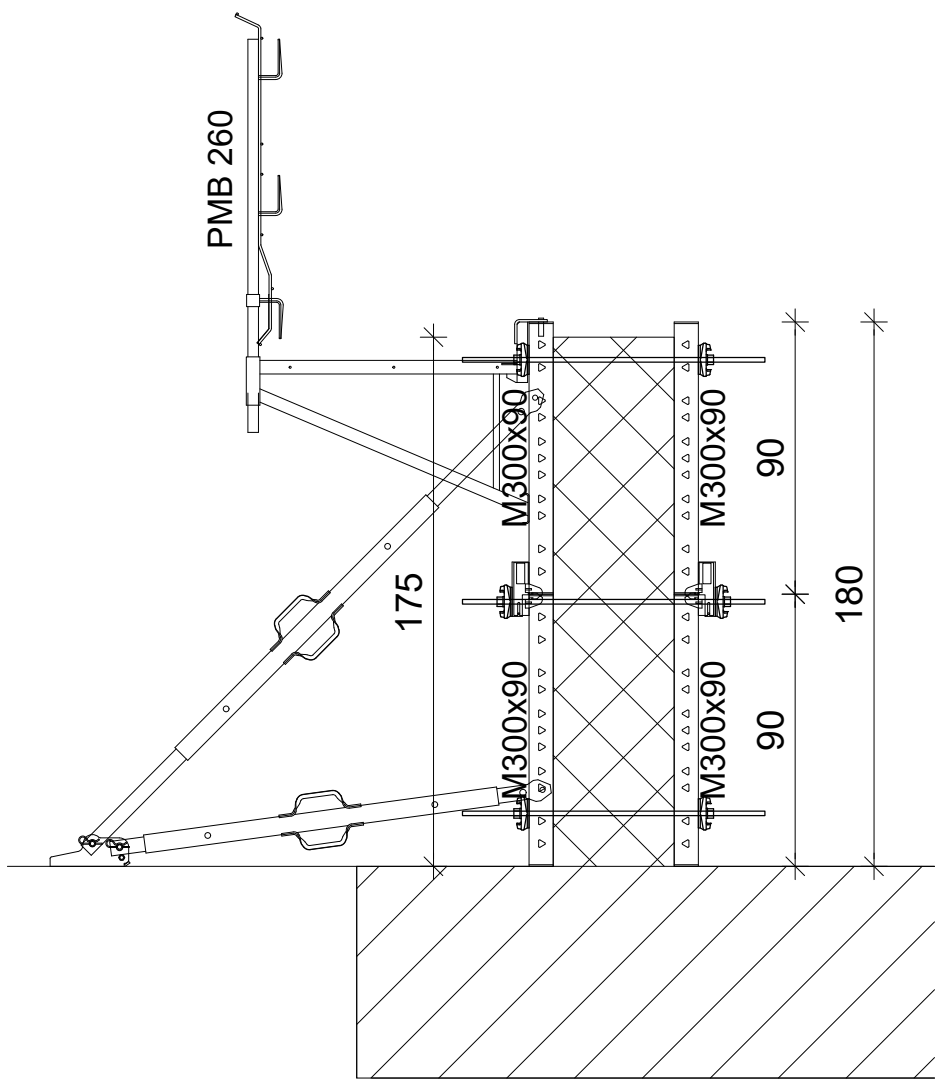

 HANDSET Alpha PDF uputstvo za upotrebu			
		https://link.peri.rs/HANDSET_Alpha-uputstvo_za_upotrebu	
a Promena dimenzija temelja i zidova. Izrada: Mirjana Bogavac 11.12.2025 Provera: Goran Jasovic 11.12.2025 0 - Izrada: Mirjana Bogavac 02.12.2025 Provera: Suncica Miletic 03.12.2025			
Preliminarni crtež Samo za potrebe ponude			
		PERI oplata d.o.o. Šimanovci	
Firma		Ime	
Projekat		Datum	
Sadržaj		Izrada	
Razmera		Provera	
1:50		2	
Broj crteža		Revizija	
53-0007674-A049		a	
Zmaja Ognjenog Vuka 2		Fax: (+381) 22 408-250	
SR-22310 Šimanovci		office@peri.rs	
Tel.: (+381) 22 408-200			
Autorsko pravo na ovaj crtež i prateću dokumentaciju zadržava firma PERI. Nije dozvoljeno njihovo umnožavanje od strane drugih lica, naročito konkurencije, bez naše saglasnosti.			