


Ekogradnja Invest 023 d.o.o. - 8927 - Stambeni objekat/lamela - Plan oplate visoke ploče na koti +6.50 - Lamela B

Osnova potkonstrukcije ploče terasa na koti +6.50m - Crtež 1


Osnova potkonstrukcije ploče terasa 1 i 2 na koti +6.50m - Raspored tornjeva

1:50

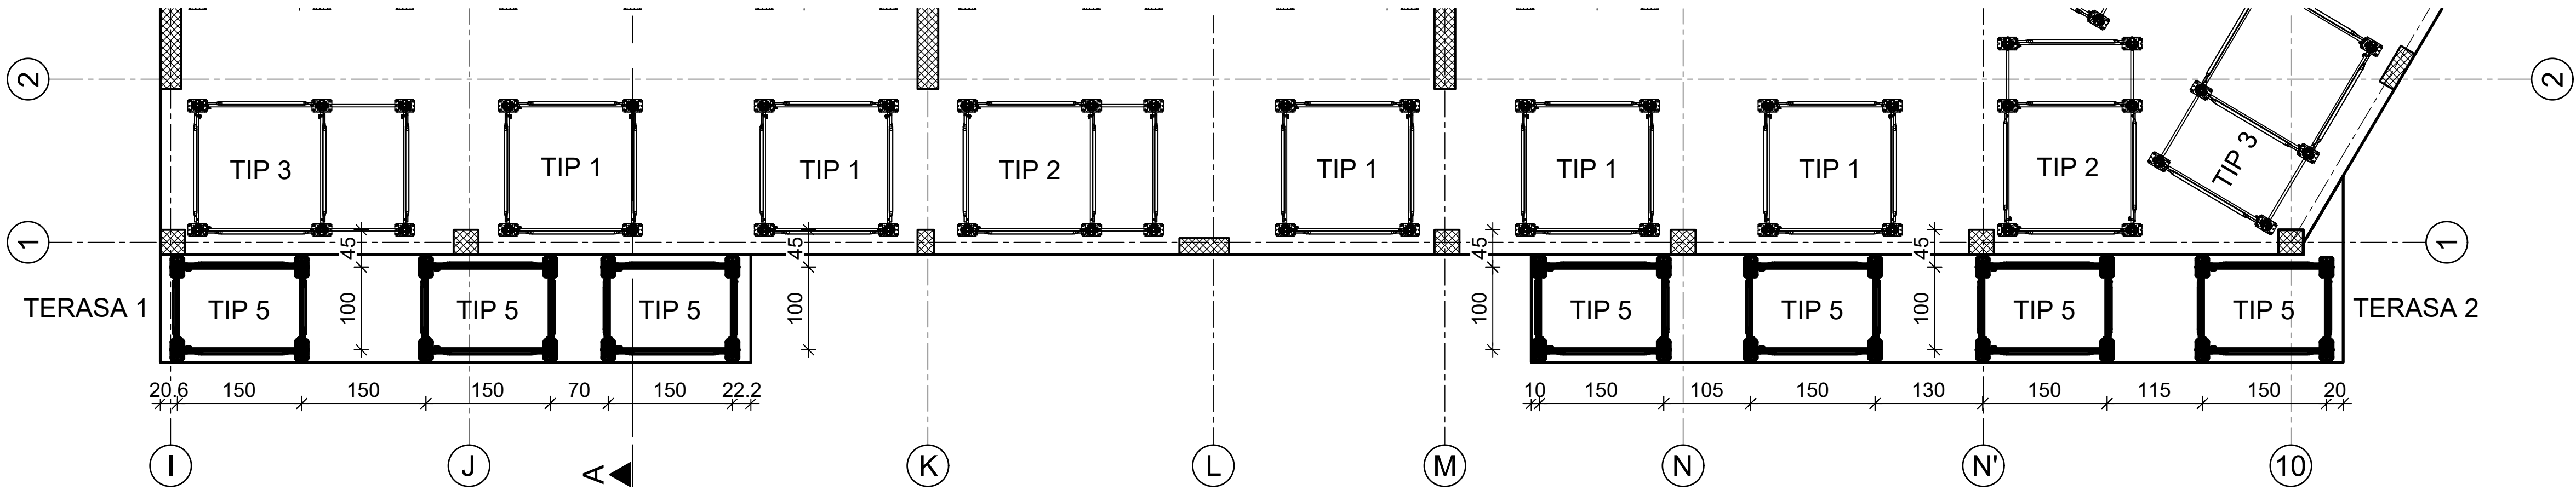


Osnova potkonstrukcije ploče terasa 1 i 2 na koti +6.50m - Raspored primarnih nosača

1:50

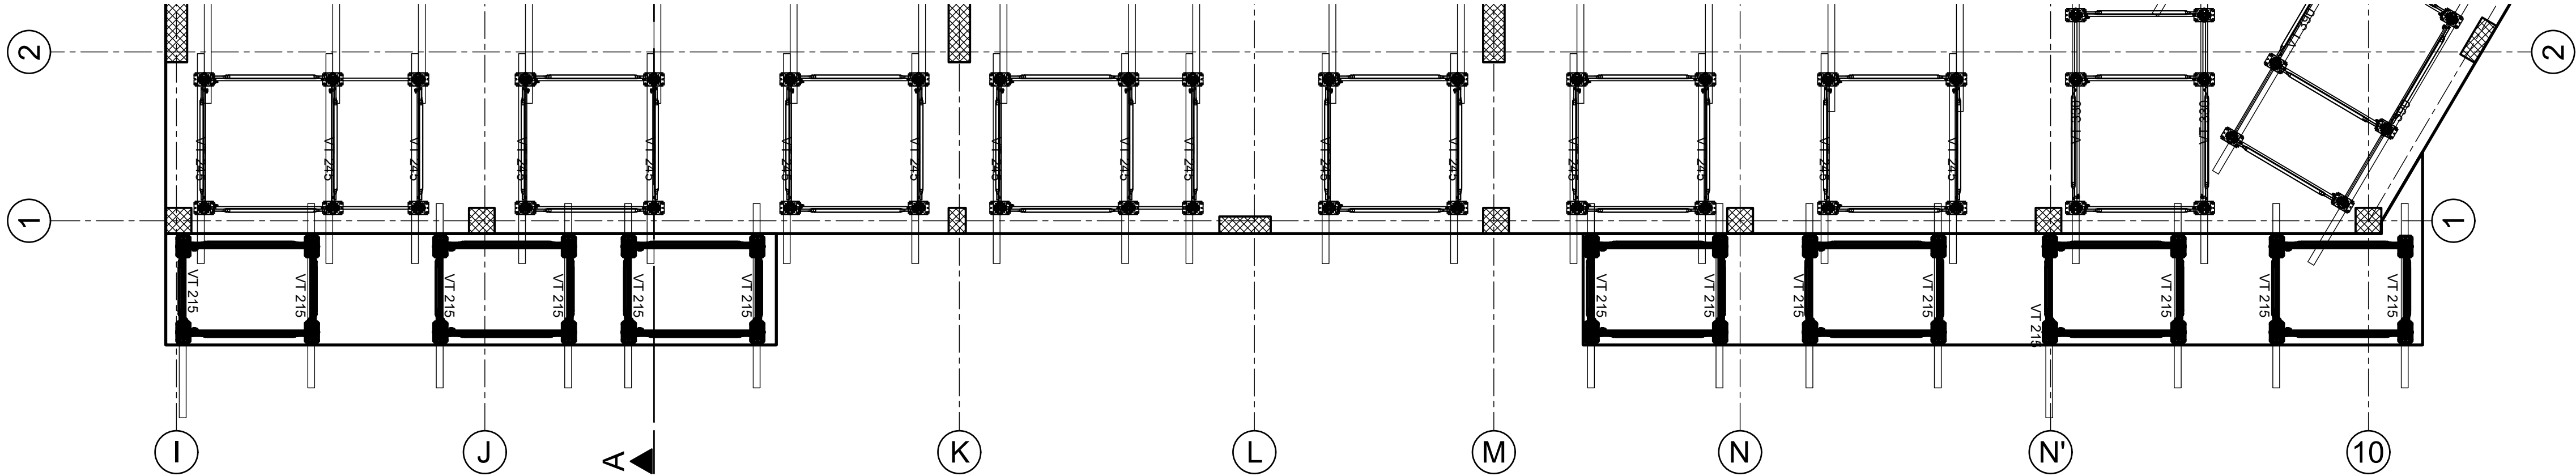


Osnova potkonstrukcije ploče terasa 1 i 2 na koti +6.50m - Raspored sekundarnih nosača

1:50

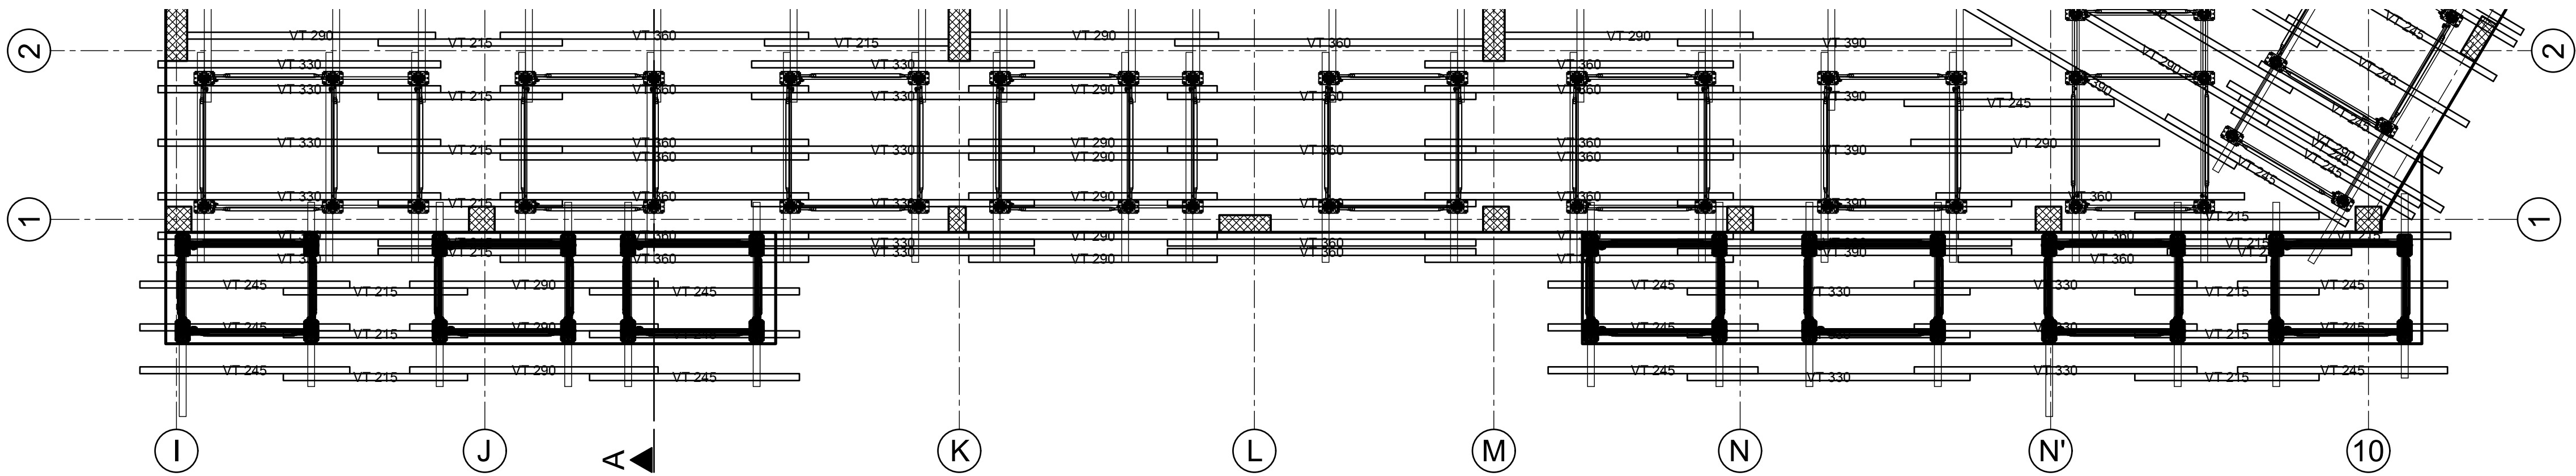

Presek A-A

1:50

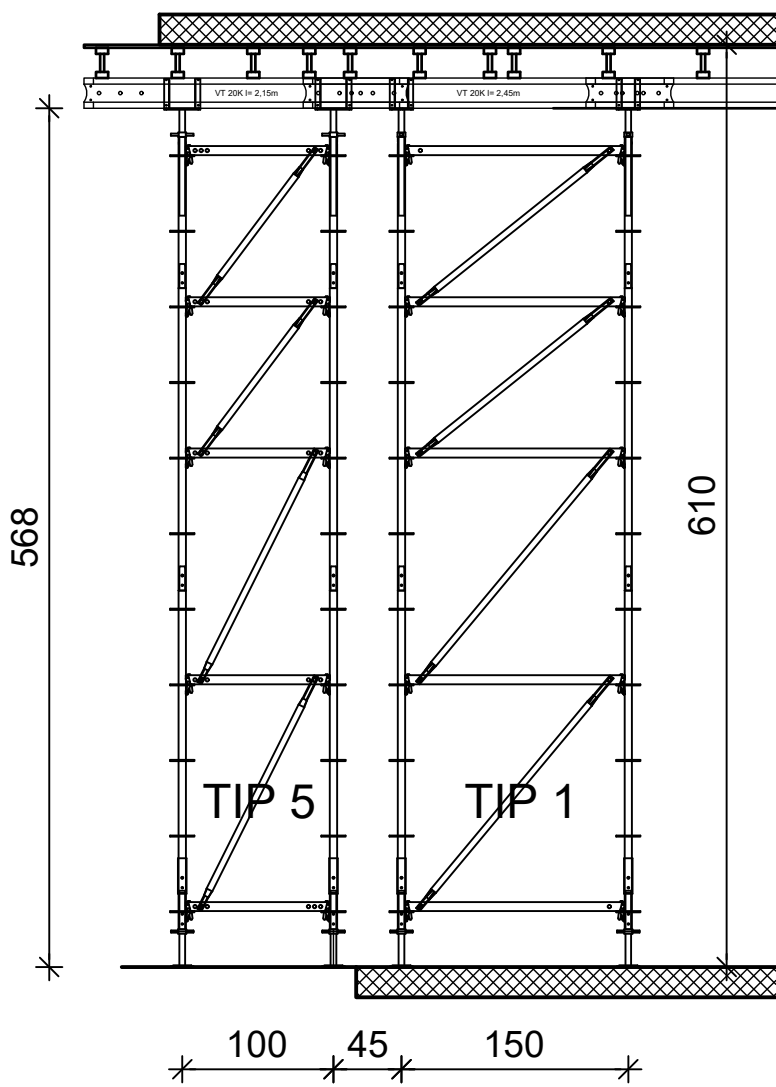

- ⚠ Ograda pa obodu terase je obaveza izvođača
- ⚠ Neke dijagonale UBL 100/150 su zamenjene cevnom skelom i obrtnim spojnicama