


Mont Zrenjanin - 9171 - Retenzioni bazen, Zrenjanin


Plan oplata ploče retenzionog bazena RB1. - sistem PD5 + MULTIFLEX

Raspored tornjeva i primarnih nosača


R1:75

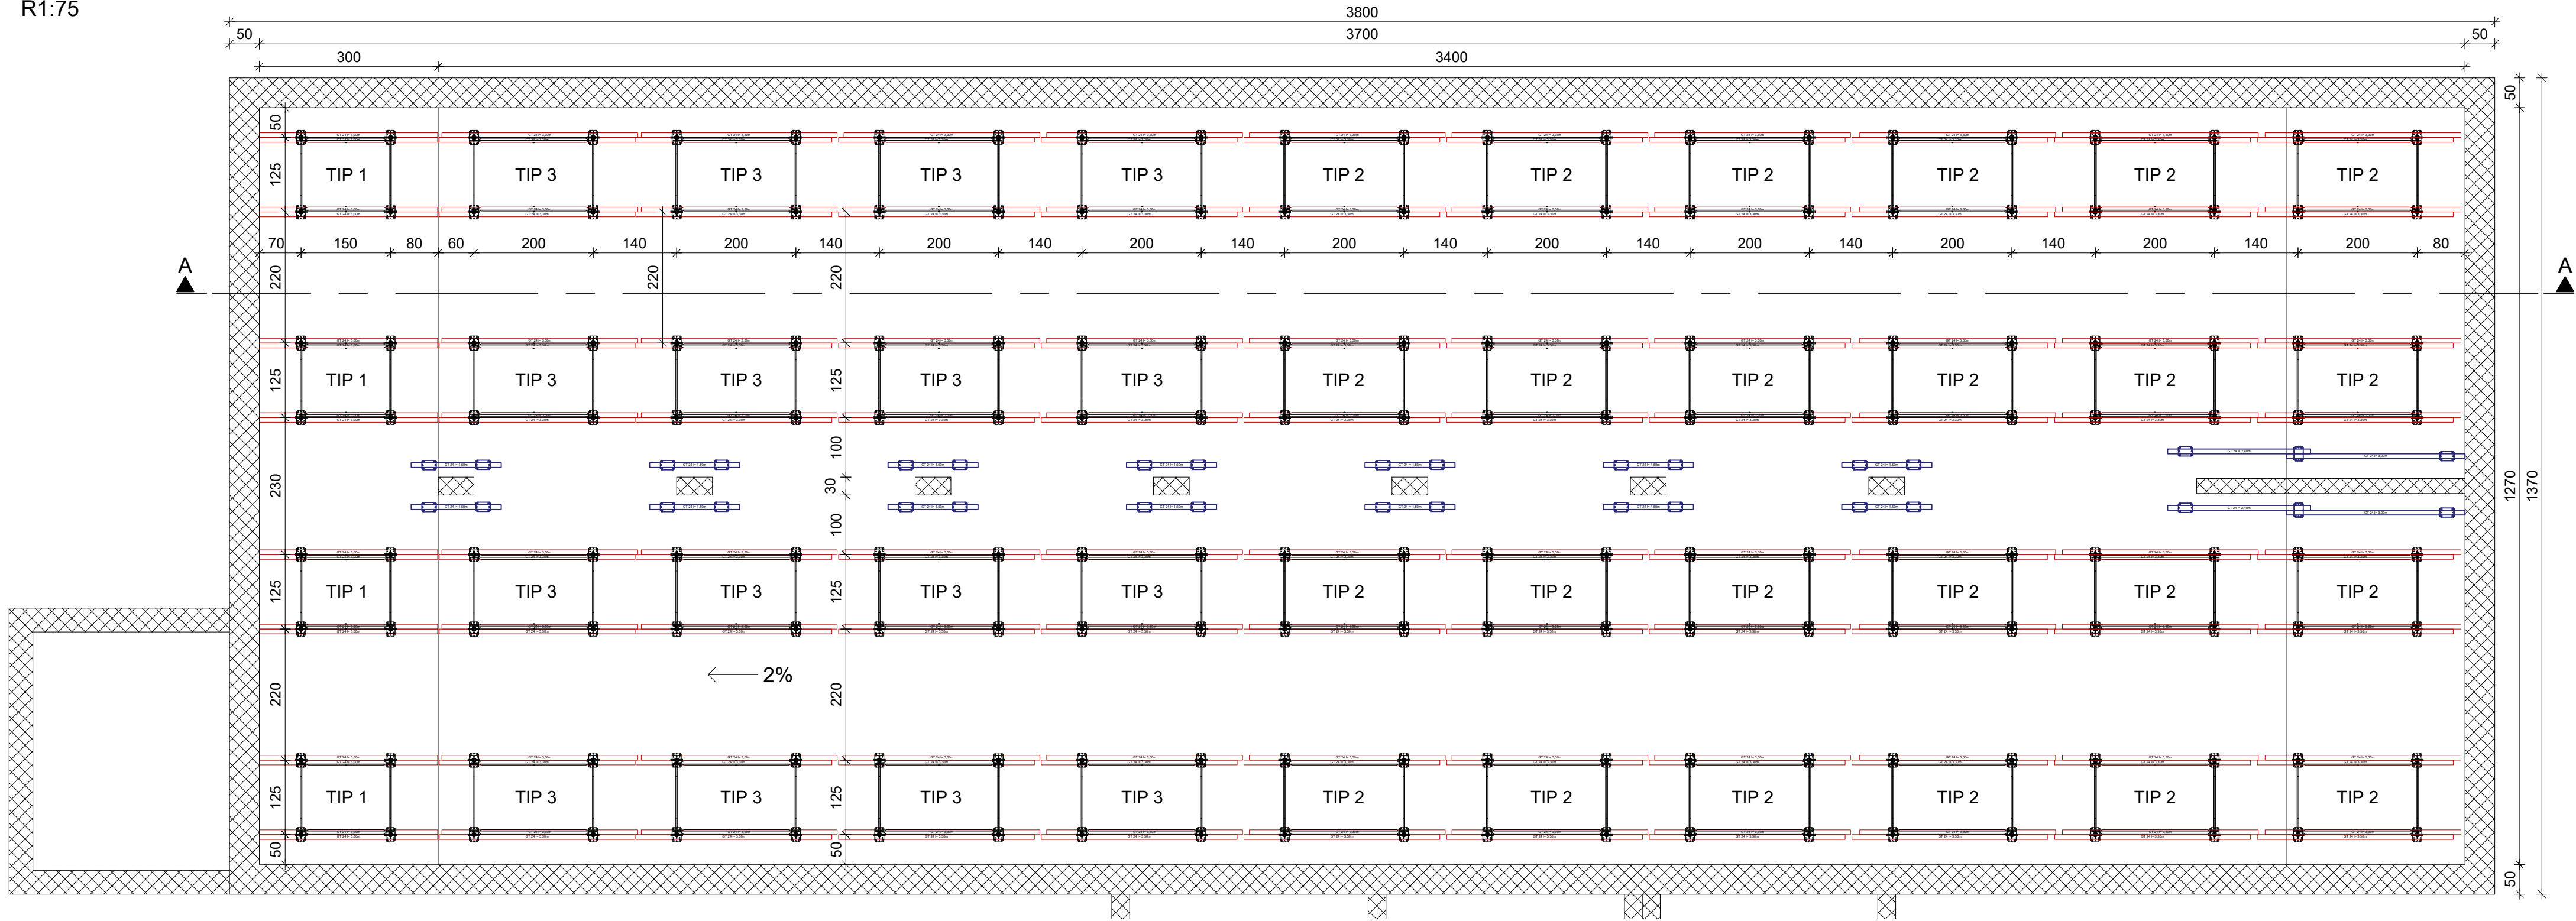


Toranj TIP 1

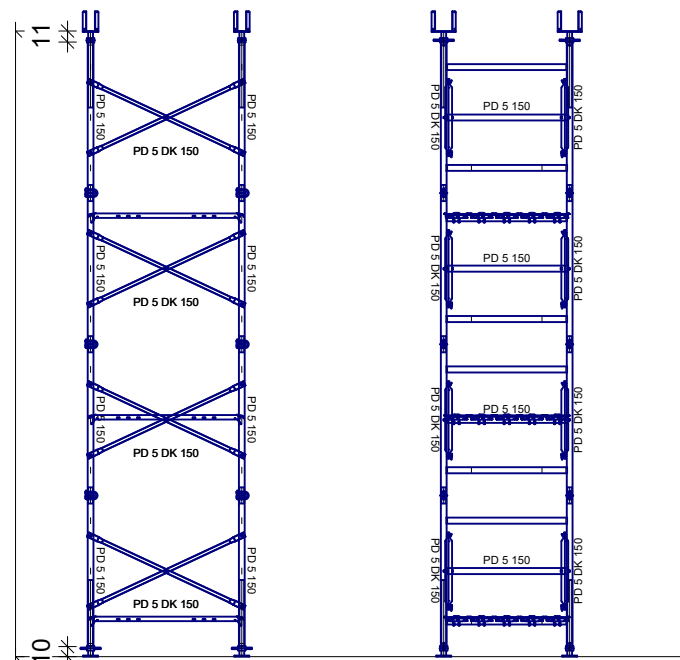


TIP 1				
Pos	Art No	Article description	Qty	Unit
7	132505	PERI UP patosnica UDG-2 25X150	10	kom
6	138252	PD 5 ram 150, poc.	8	kom
5	138254	PD 5 dijagonala 150,poc.	8	kom
4	132584	PD 5 papučica TR48-75/55	4	kom
3	132550	PD 5 osigurač rama	12	kom
2	018140	PD 5 konektor rama	12	kom
1	018630	PD 5 glava TR 48-75/47	4	kom

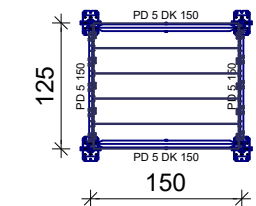


Toranj TIP 2

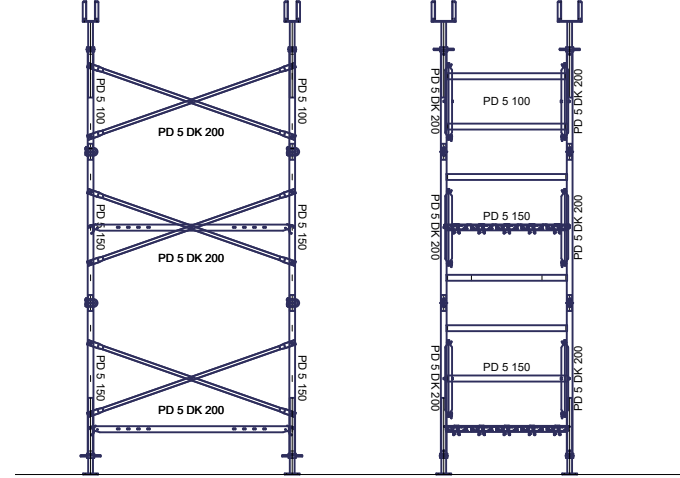

TIP 2				
Pos	Art No	Article description	Qty	Unit
8	132508	PERI UP patosnica UDG-2 25X200	10	kom
7	138252	PD 5 ram 150, poc.	4	kom
6	138250	PD 5 ram 100, poc.	2	kom
5	138256	PD 5 dijagonala 200, poc.	6	kom
4	132584	PD 5 papučica TR48-75/55	4	kom
3	132550	PD 5 osigurač rama	8	kom
2	018140	PD 5 konektor rama	8	kom
1	018630	PD 5 glava TR 48-75/47	4	kom

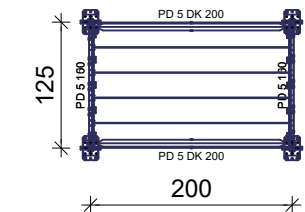


Toranj TIP 3

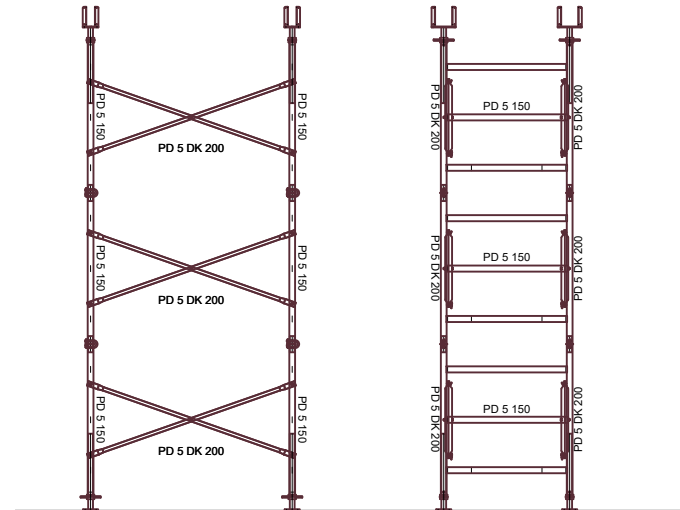

TIP 3				
Pos	Art No	Article description	Qty	Unit
7	132508	PERI UP patosnica UDG-2 25X200	10	kom
6	138252	PD 5 ram 150, poc.	6	kom
5	138256	PD 5 dijagonala 200, poc.	6	kom
4	132584	PD 5 papučica TR48-75/55	4	kom
3	132550	PD 5 osigurač rama	8	kom
2	018140	PD 5 konektor rama	8	kom
1	018630	PD 5 glava TR 48-75/47	4	kom


Raspored sekundarnih nosača

R1:75

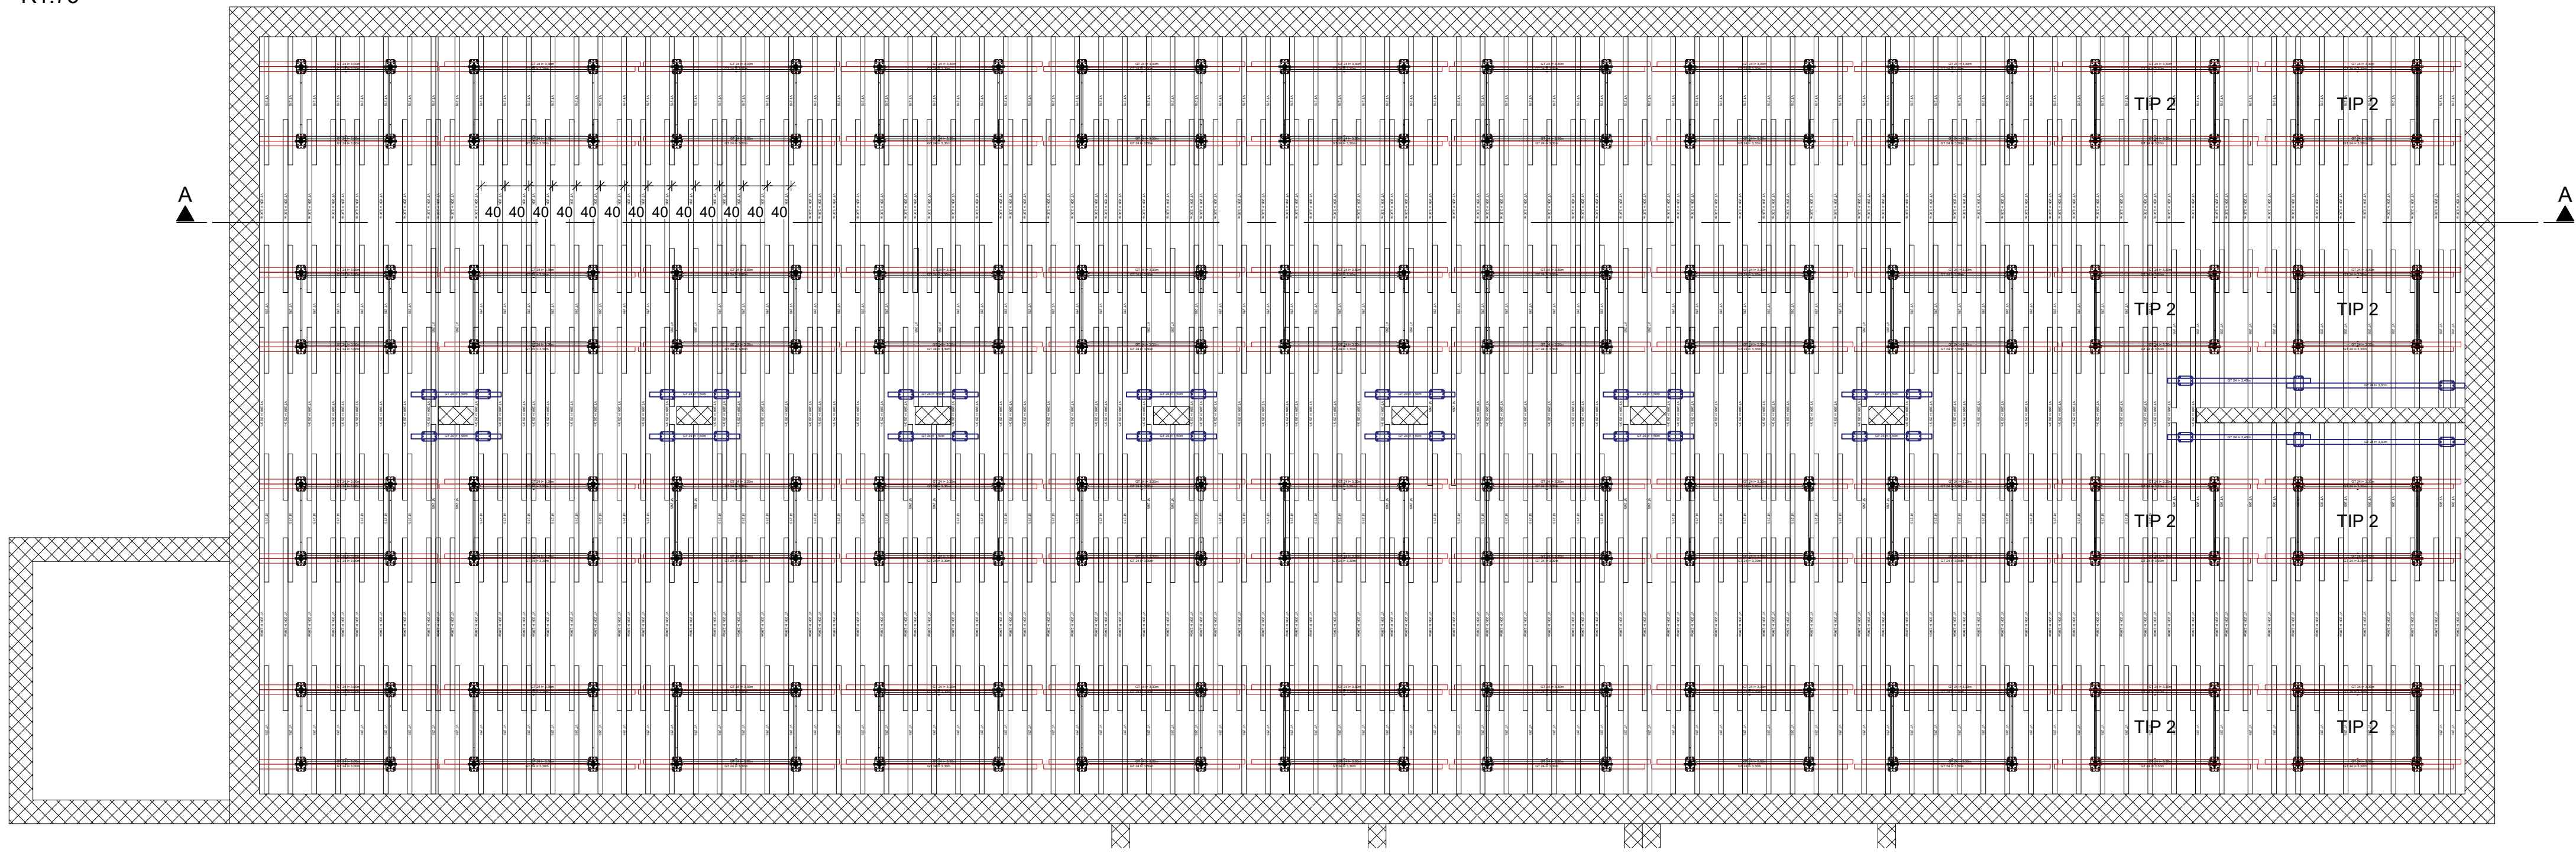

Presek A-A

R1:75

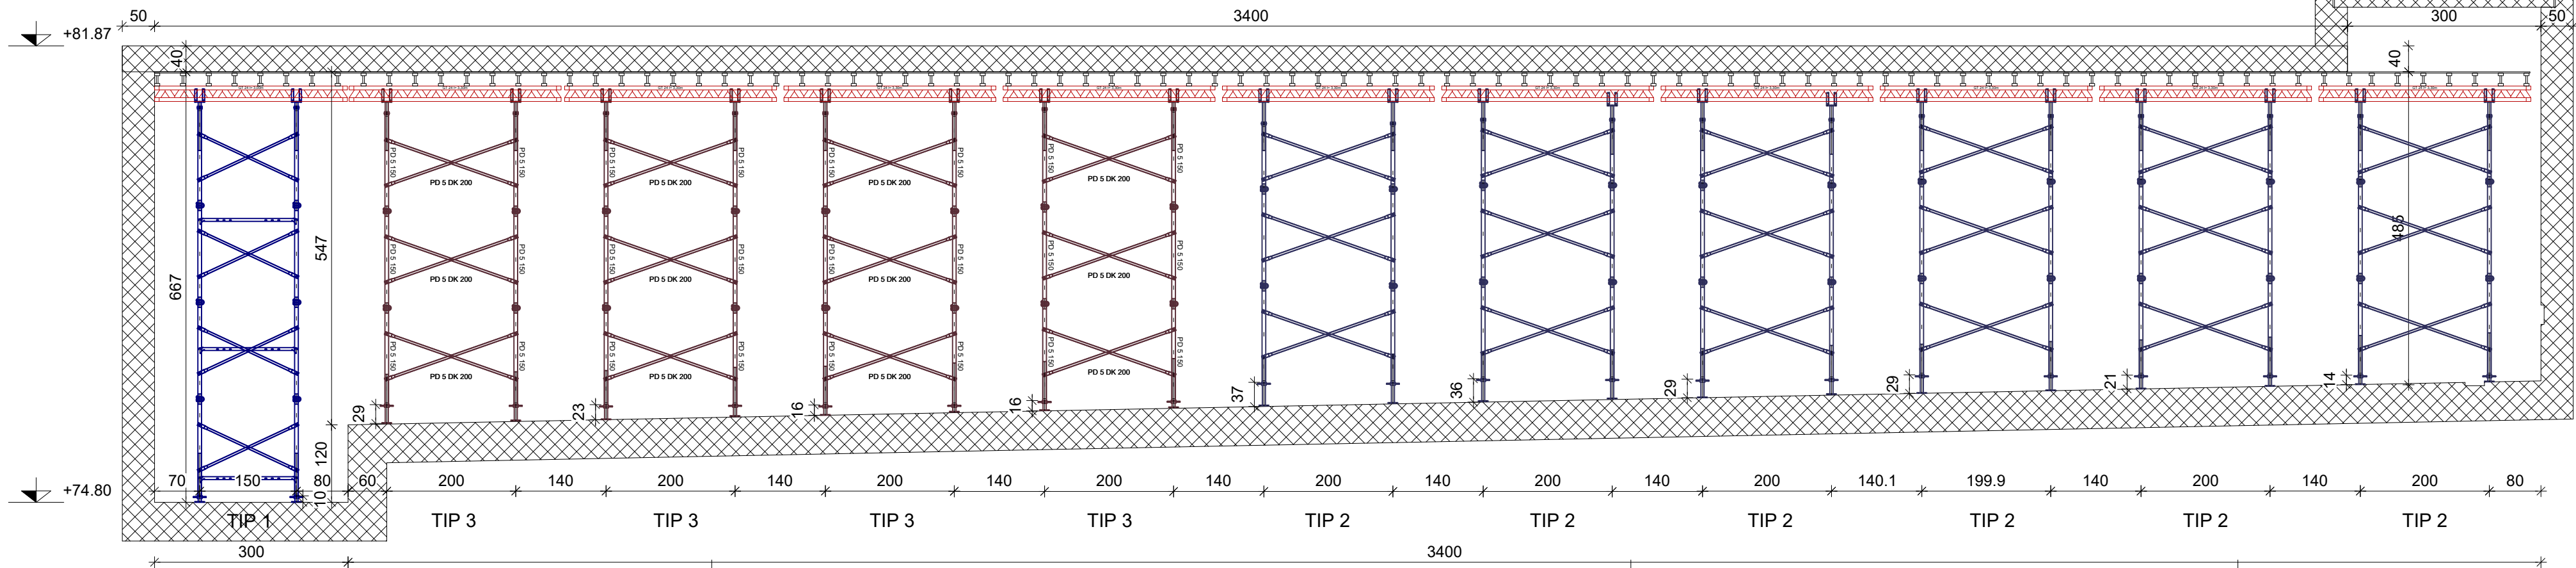

PD 5 toranj za podupiranje | PDF uputstvo za upotrebu

https://link.peri.rs/PD_5_toranj-uputstvo_za_upotrebu



0 - | Izrada: Mirjana Bogavac 08.12.2025 | Provera: Suncica Miletic 08.12.2025

Crtež za izvođenje



PERI oplata d.o.o. Šimanovci

Zmajia Ognjenog Vuka 2
SR-22310 Šimanovci
Tel.: (+381) 22 408-200
Fax: (+381) 22 408-250
office@peri.rs

Firma	D.o.o. Mont Zrenjanin	Izrada	Ime	Datum
Projekat	Retenzioni Bazeni	Provera	Mirjana Bogavac	2025-12-08
Sadržaj	Plan oplata ploče - PD5 + MULTIFLEX	Autorsko pravo na ovaj crtež i prateću dokumentaciju zadržava firma PERI. Nije dozvoljeno njihovo umnožavanje od strane drugih lica, naročito konkurencije, bez naše saglasnosti.	Suncica Miletic	2025-12-08
Razmera	Broj crteža	List	Revizija	
1:50	53-0009171-B004	1	0	