



NS Inženjering-Projektini biro - 9648 - stambeni objekat u Branka Bajica, Novi Sad

Raspored ankera za jednostranu oplatu zidova suterena

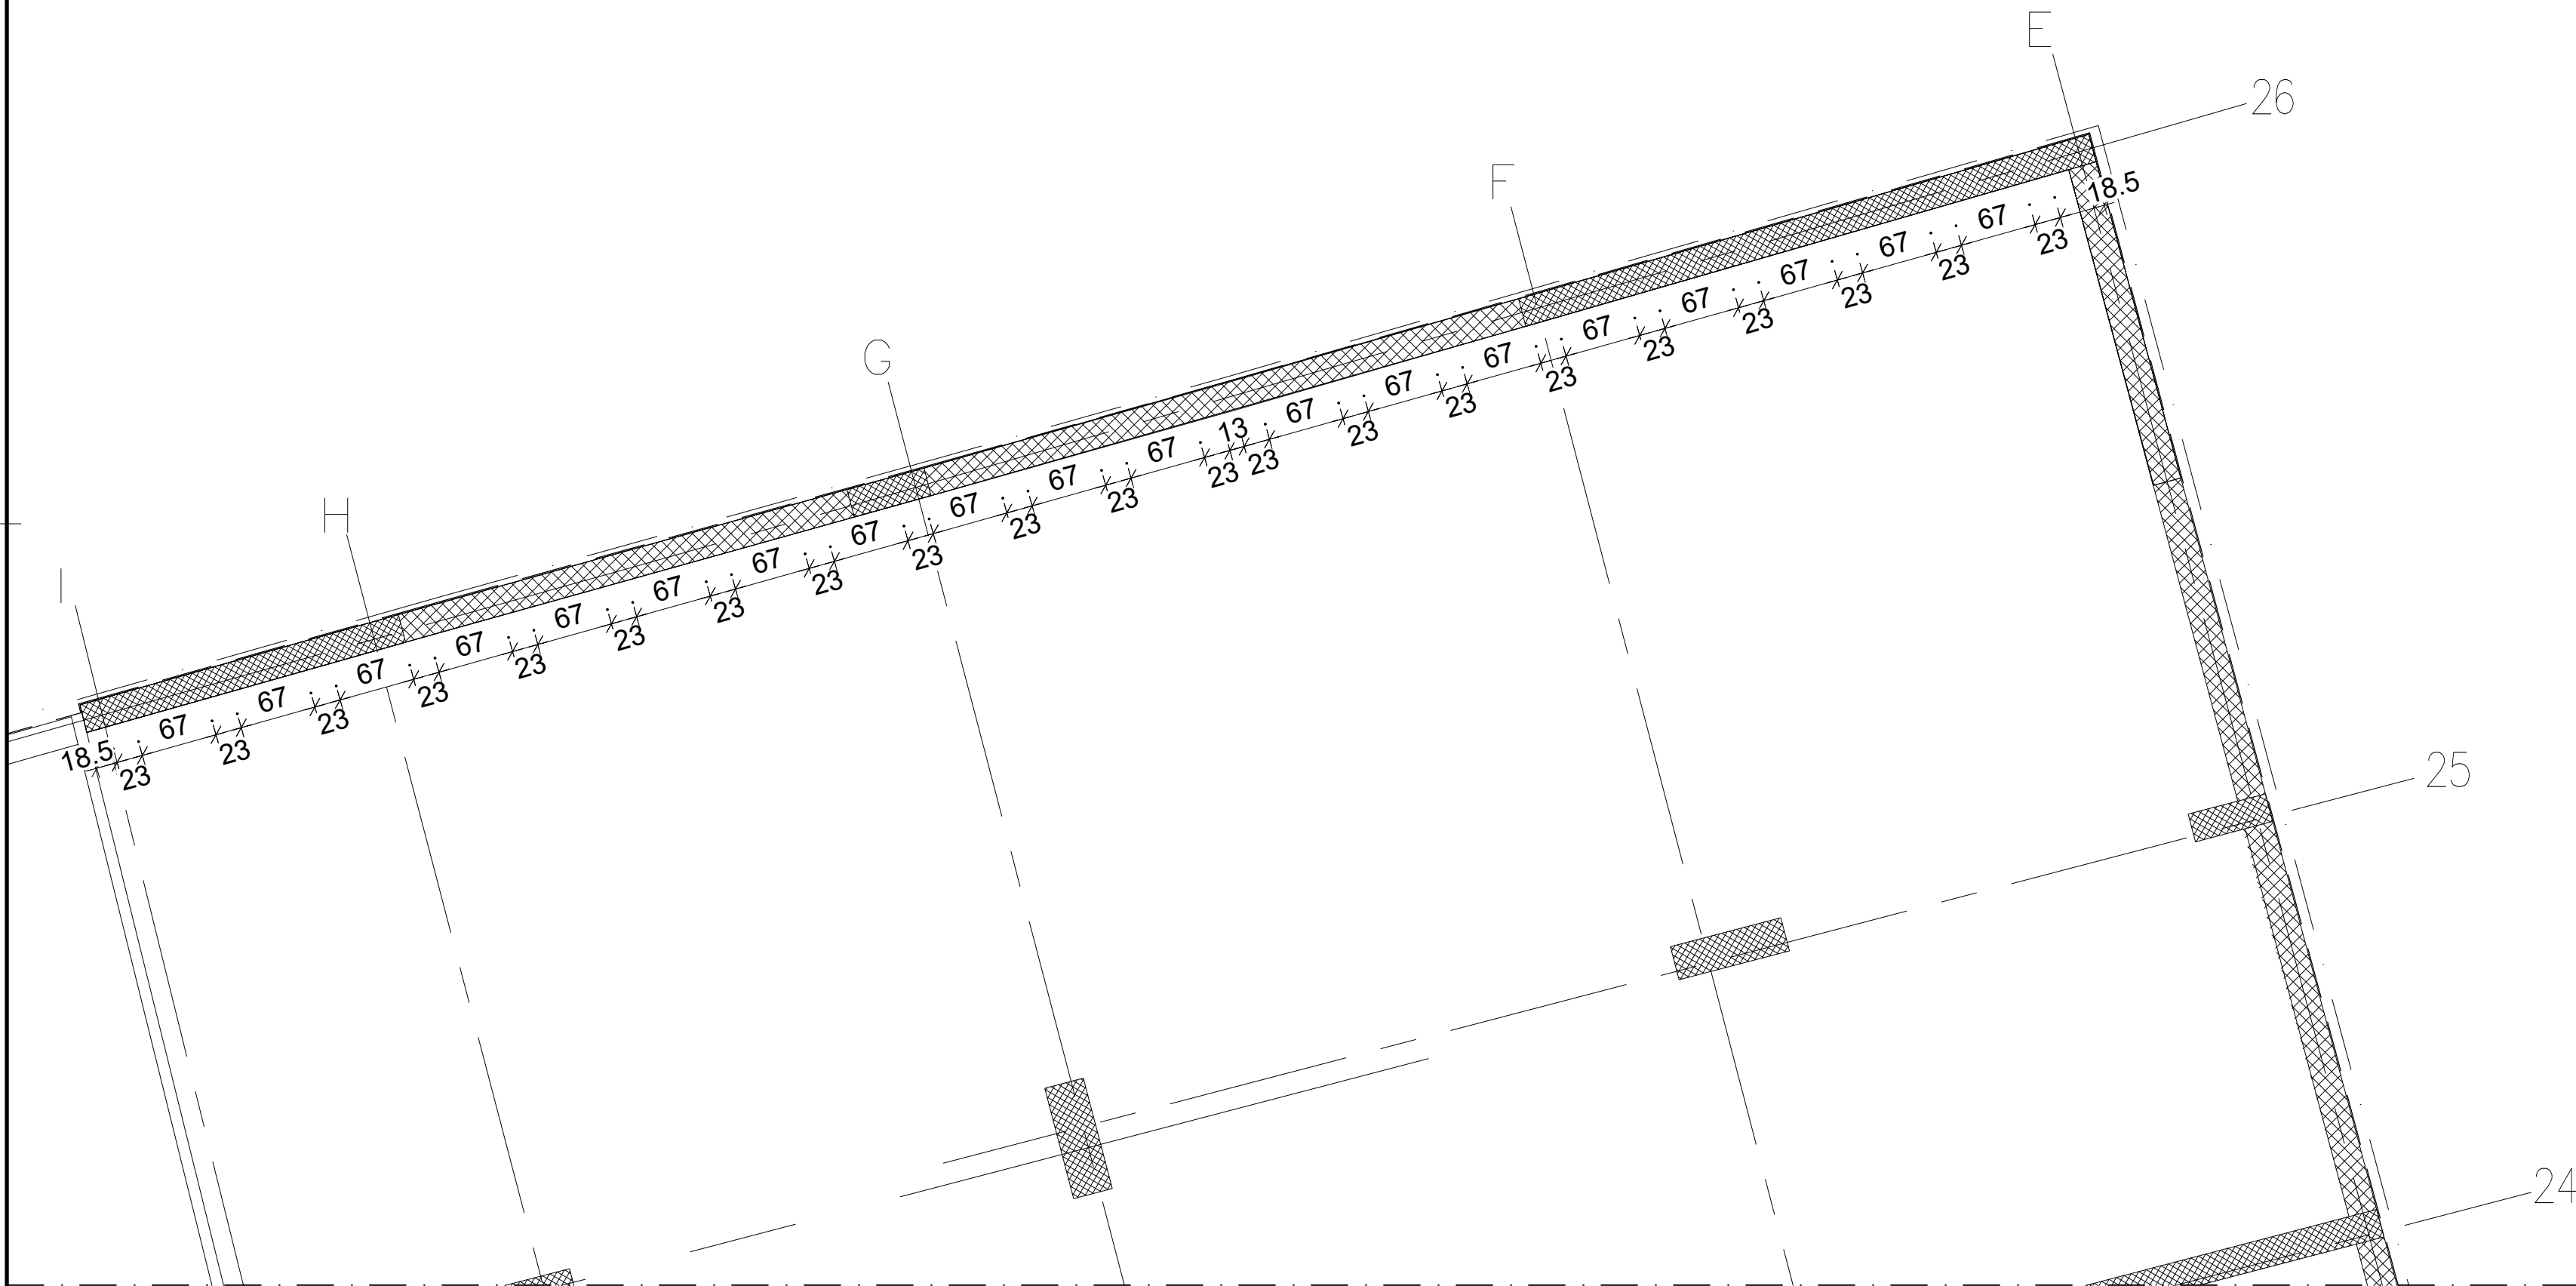

Detalj ankerisanja

1:10

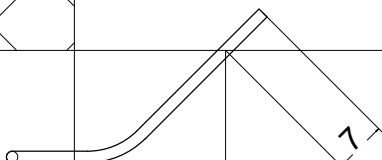

IM DW15 anker jednostrane 1 m



SB jednostrana oplata | PDF uputstvo za upotrebu



https://link.peri.rs/SB_jednostrana_oplata-uputstvo_za_upotrebu



HANDSET Alpha | PDF uputstvo za upotrebu



https://link.peri.rs/HANDSET_Alpha-uputstvo_za_upotrebu



0 - | Izrada: Ivona Roso 09.12.2025 | Provera: Goran Jasovic 11.12.2025

Crtež za izvođenje



PERI oplata d.o.o. Šimanovci

Zmaja Ognjenog Vuka 2
SR-22310 Šimanovci
Tel.: (+381) 22 408-200

Fax: (+381) 22 408-250
office@peri.rs

Firma	NS Inženjering-Projektini biro	Ime	Ivona Roso	Datum	2025-12-09
Projekat	Stambeni objekat u Branka	Provera	Goran Jasovic		2025-12-11
Sadržaj	Raspored ankera za jednostranu oplatu	Autorsko pravo na ovaj crtež i prateću dokumentaciju zadržava firma PERI. Nije dozvoljeno njihovo umnožavanje od strane drugih lica, naročito konkurencije, bez naše saglasnosti.			
Razmera	Broj crteža	List	Revizija		
1:50	53-0009648-B001	1	0		