


SOUL 64 - FAZA 3 I 4 - LAMELE J,K,L - ZOP INZENJERING - 9693


PLAN OPLATE ZIDOVA I PLOCE - LAMELA K

SISTEMI OPLATE - DOMINO, SKYDECK I MULTIFLEX


PLAN OPLATE TIPSKE ETAZE LAMELE K - SISTEMI SKYDECK I MULTIFLEX

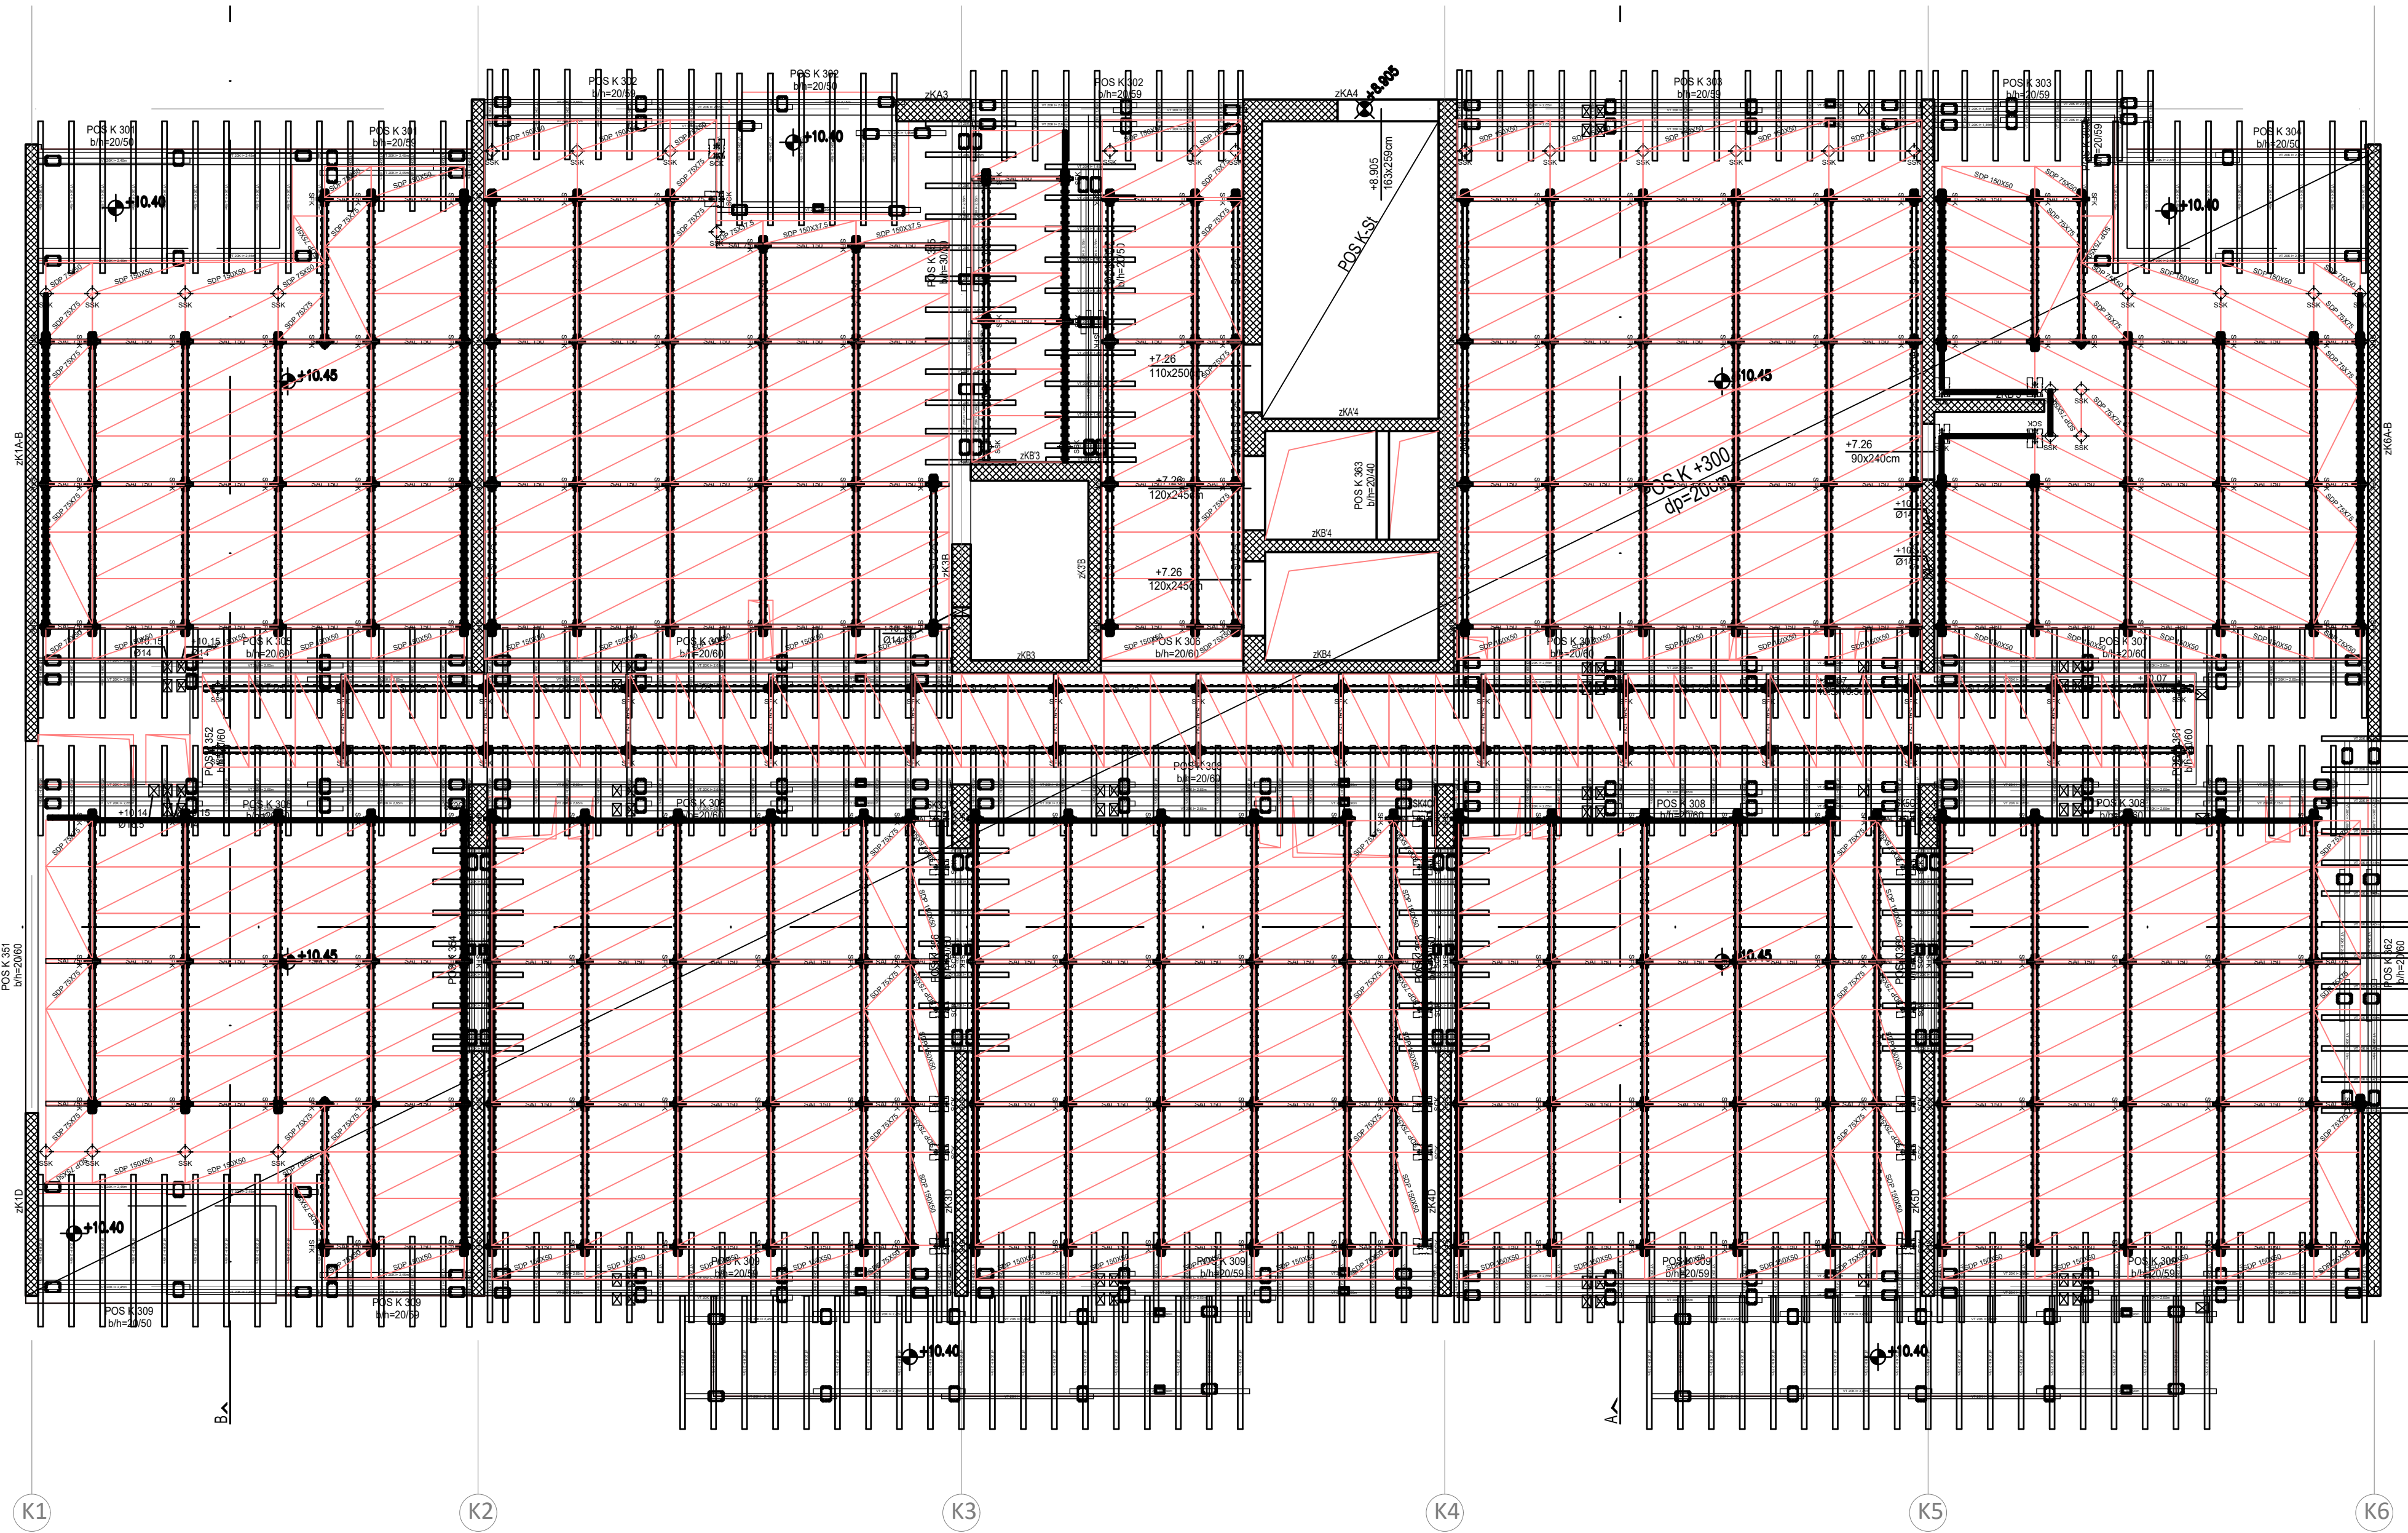

PLAN OPLATE ZIDOVA - III TAKT - SISTEM DOMINO

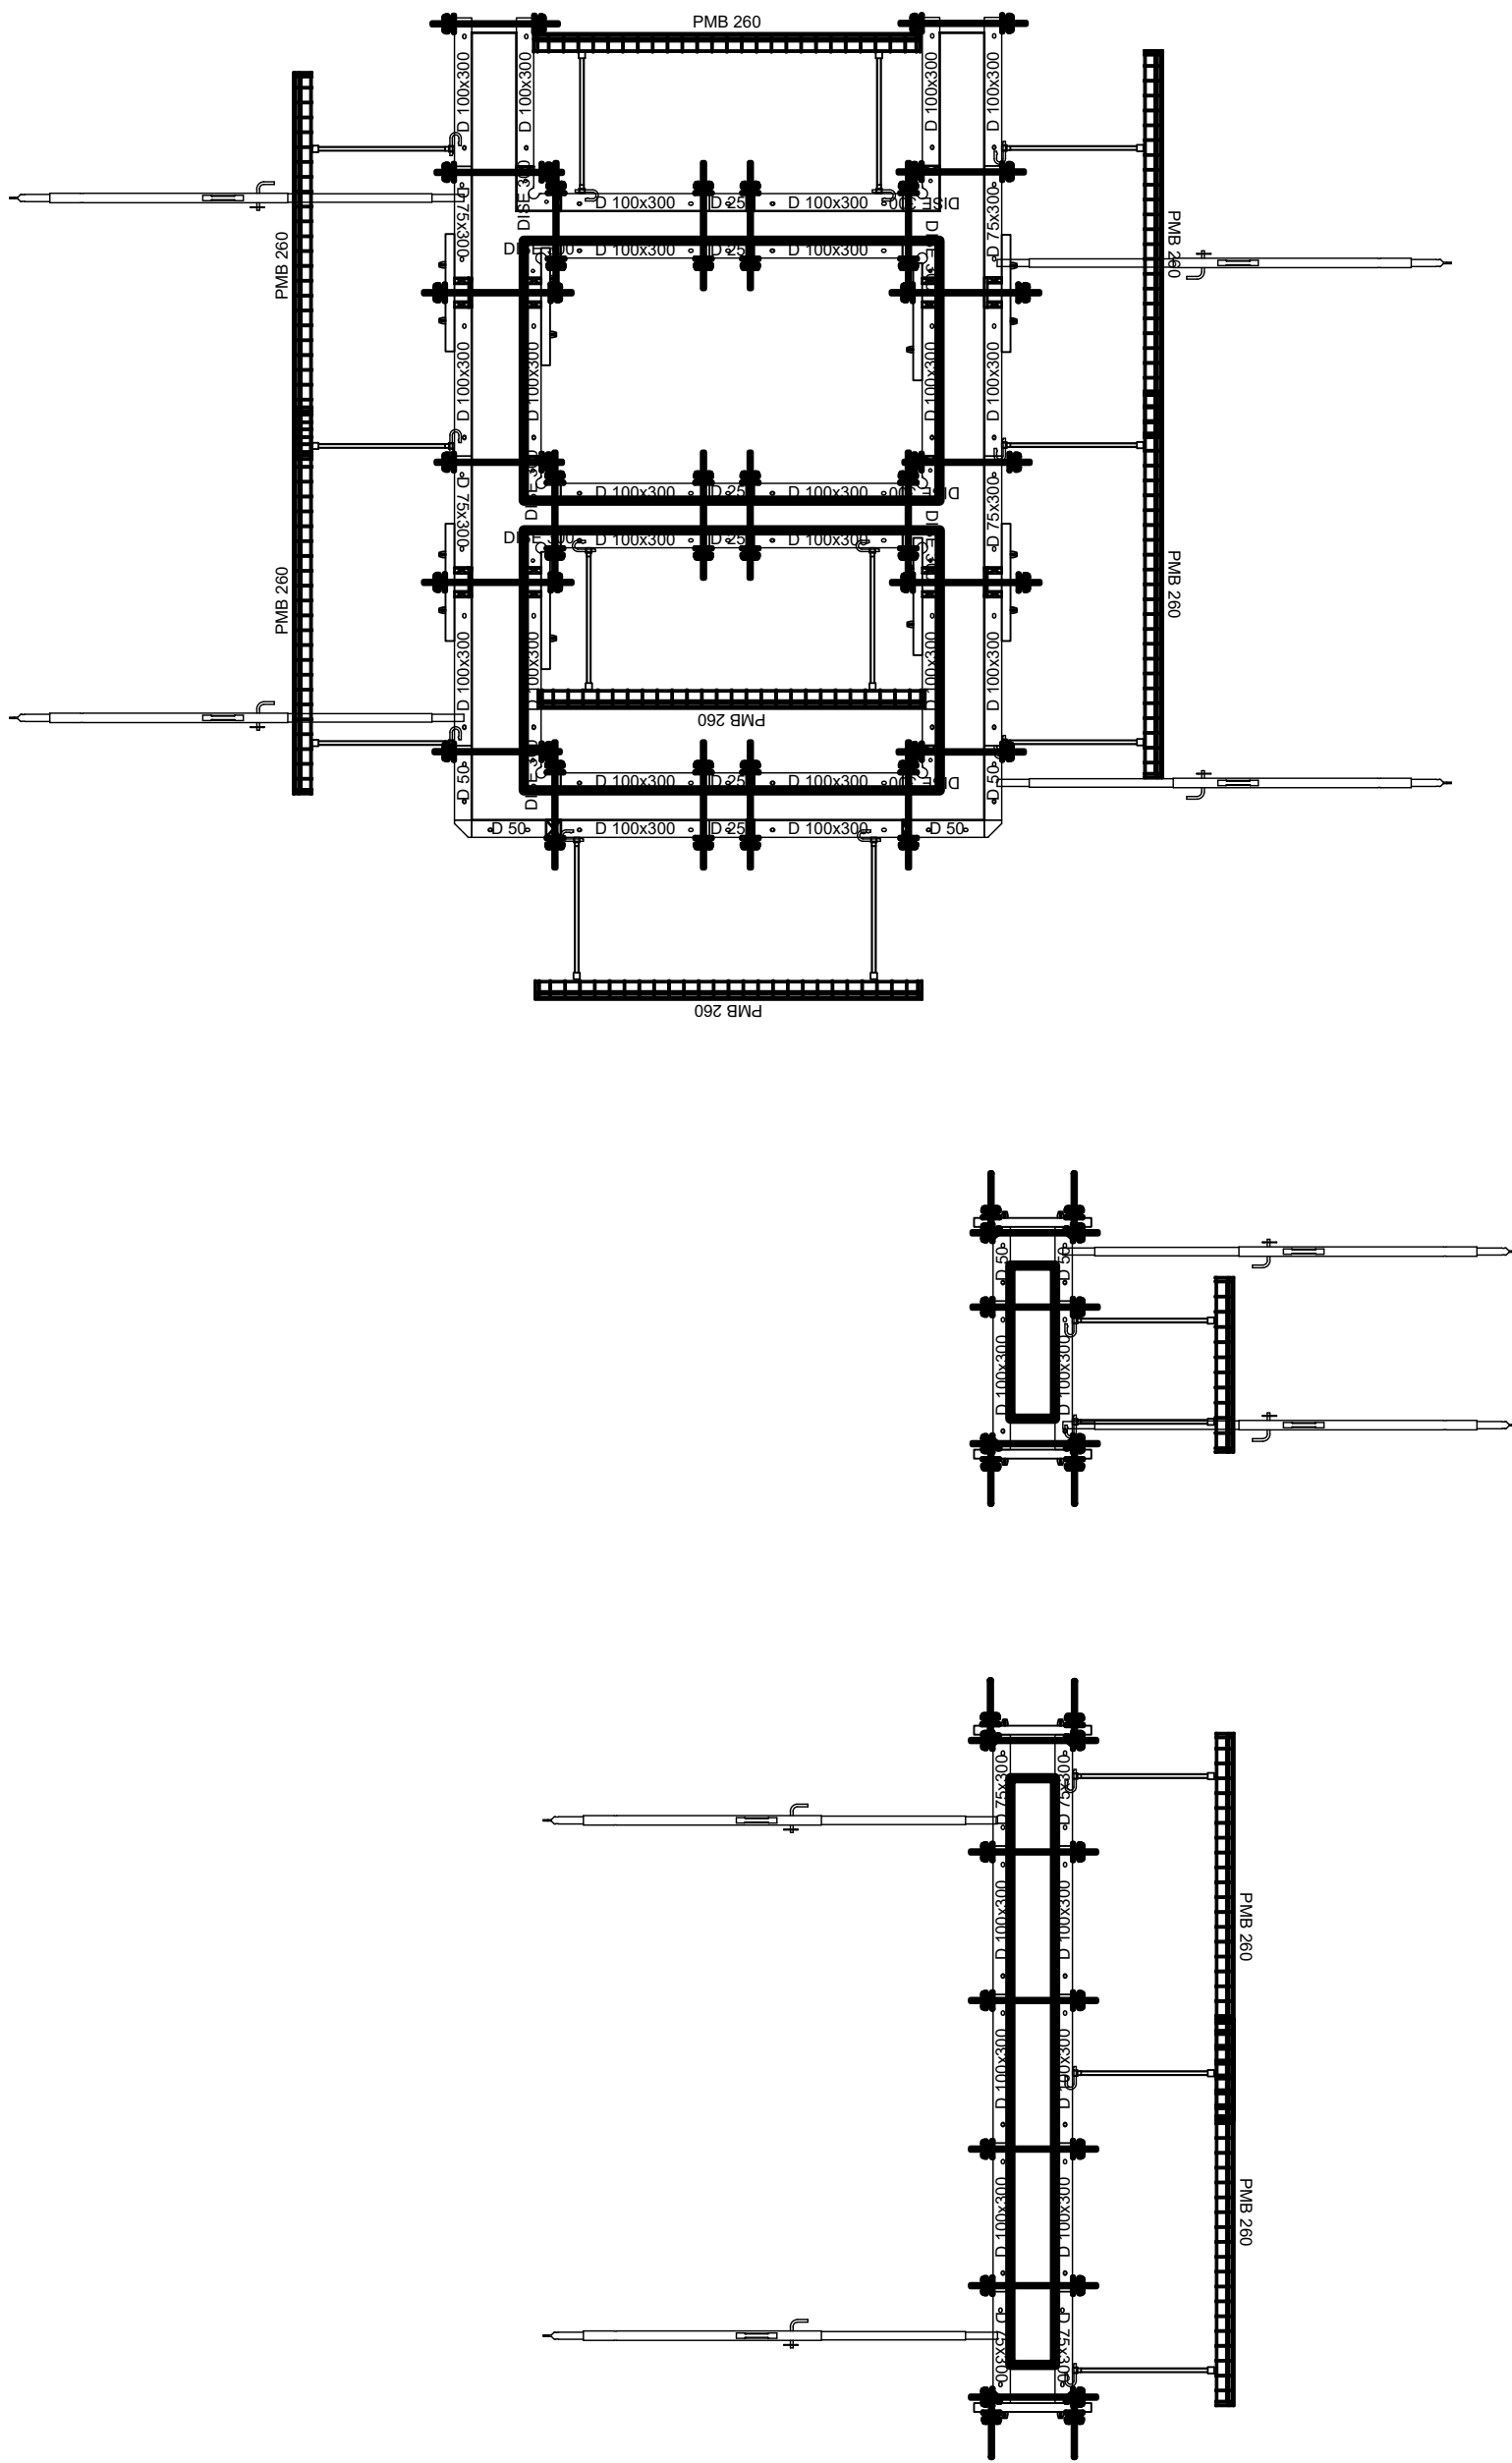

RASPORED TAKTOVA BETONIRANJA ZIDOVA LAMELA K

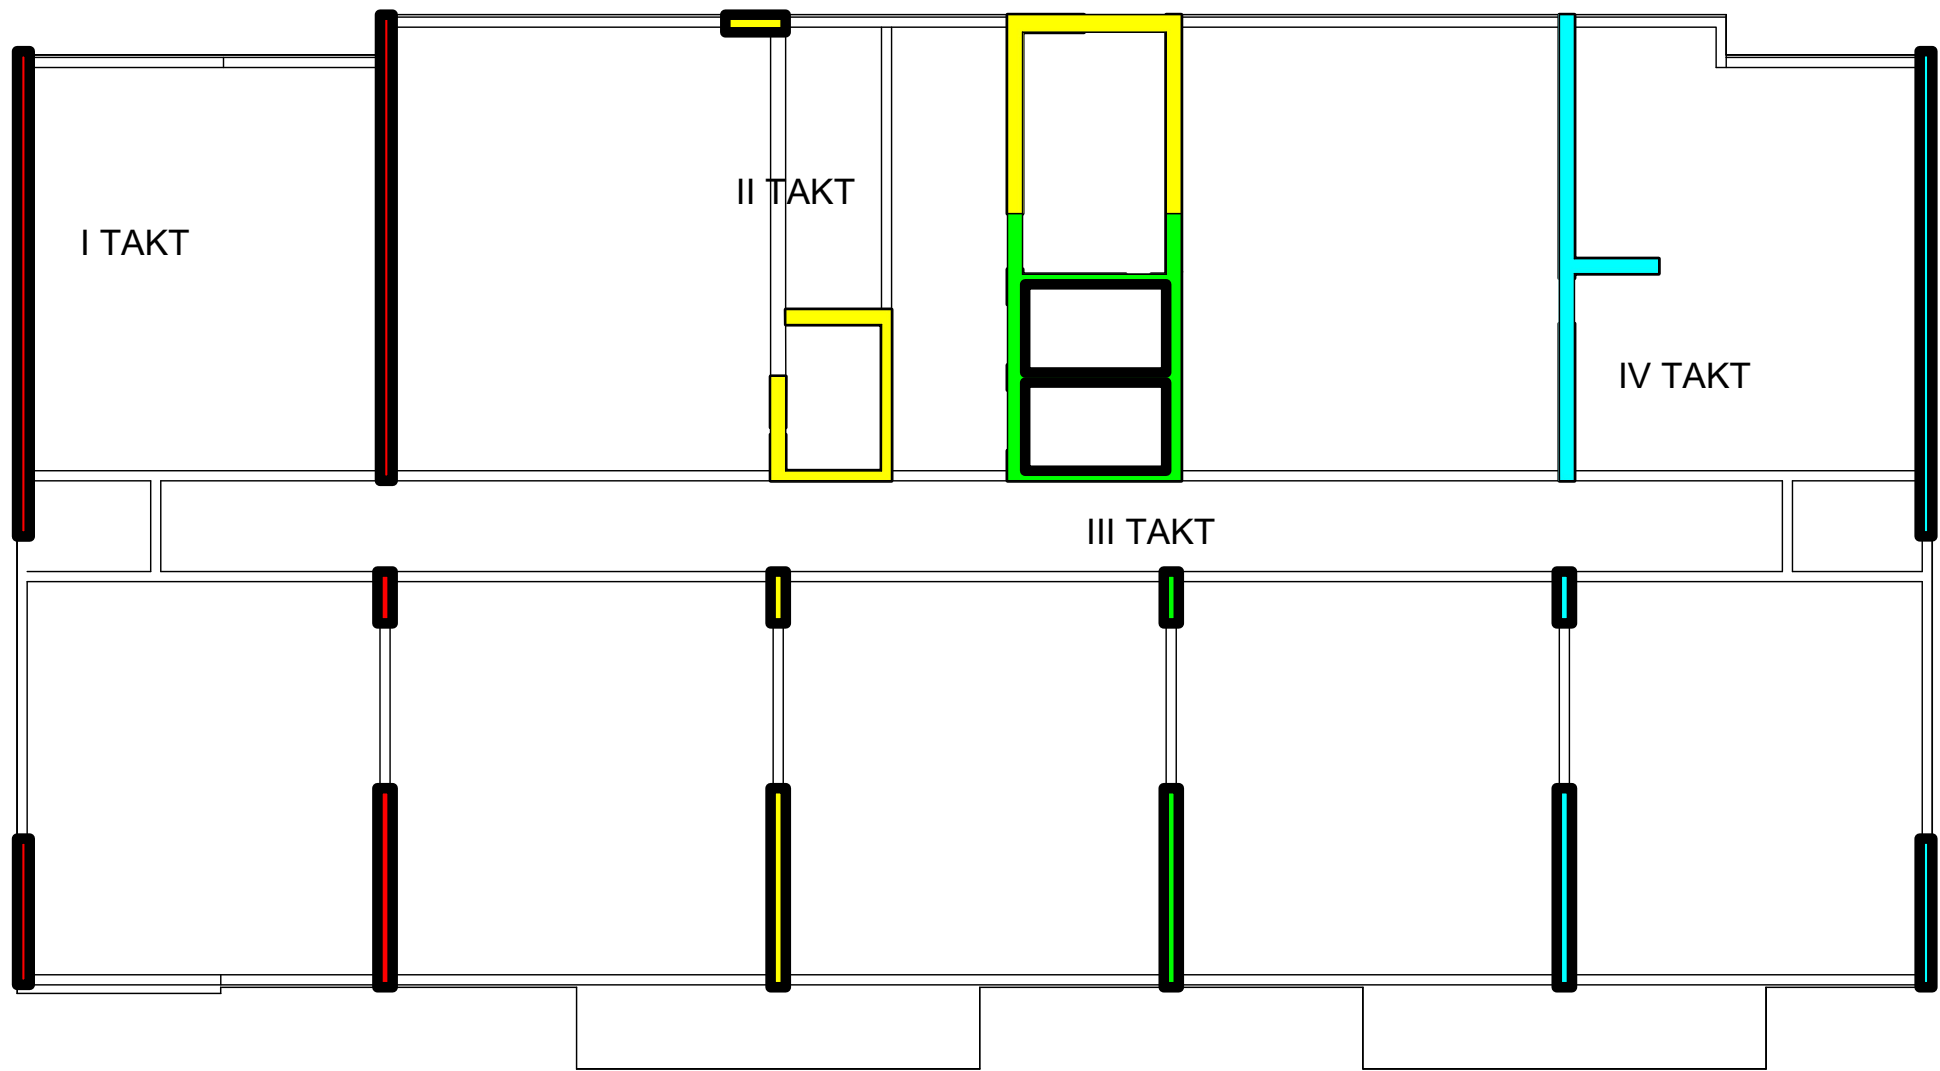

→ SKYDECK oplata ploča | PDF brošura
<https://link.peri.rs/SKYDECK-brosura>

→ MULTIFLEX oplata ploča | PDF brošura
<https://link.peri.rs/MULTIFLEX-brosura>

→ DOMINO ramovska oplata | PDF brošura
<https://link.peri.rs/DOMINO-brosura>

0 - Izrada: Jelena Ceskovic 09.12.2025 Provera: Goran Jasovic 10.12.2025			
Preliminarni crtež			
Samo za potrebe ponude			
PERI		PERI optate d.o.o. Šimanovci	
Firma		Zop Inženjering d.o.o.	Ime
Projekat		Soul 64 faza 3 i 4	Izrada
Sadržaj		Oplata zidova i ploce lamela K	Provera
Razmera		Broj crteža	Revizija
1:50		53-0009693-A002	3
			0
Autorsko pravo na ovaj crtež i prateću dokumentaciju zadržava firma PERI. Nije dozvoljeno njihovo umnožavanje od strane drugih lica, naročito konkurencije, bez naše saglasnosti.			
Datum			
2025-12-09			
2025-12-10			