



Camelot Construction d.o.o- BW Pijaca plot 28b  
1 DEO- Objekat u osama 1-11/A-D

Ploca na koti -0,10

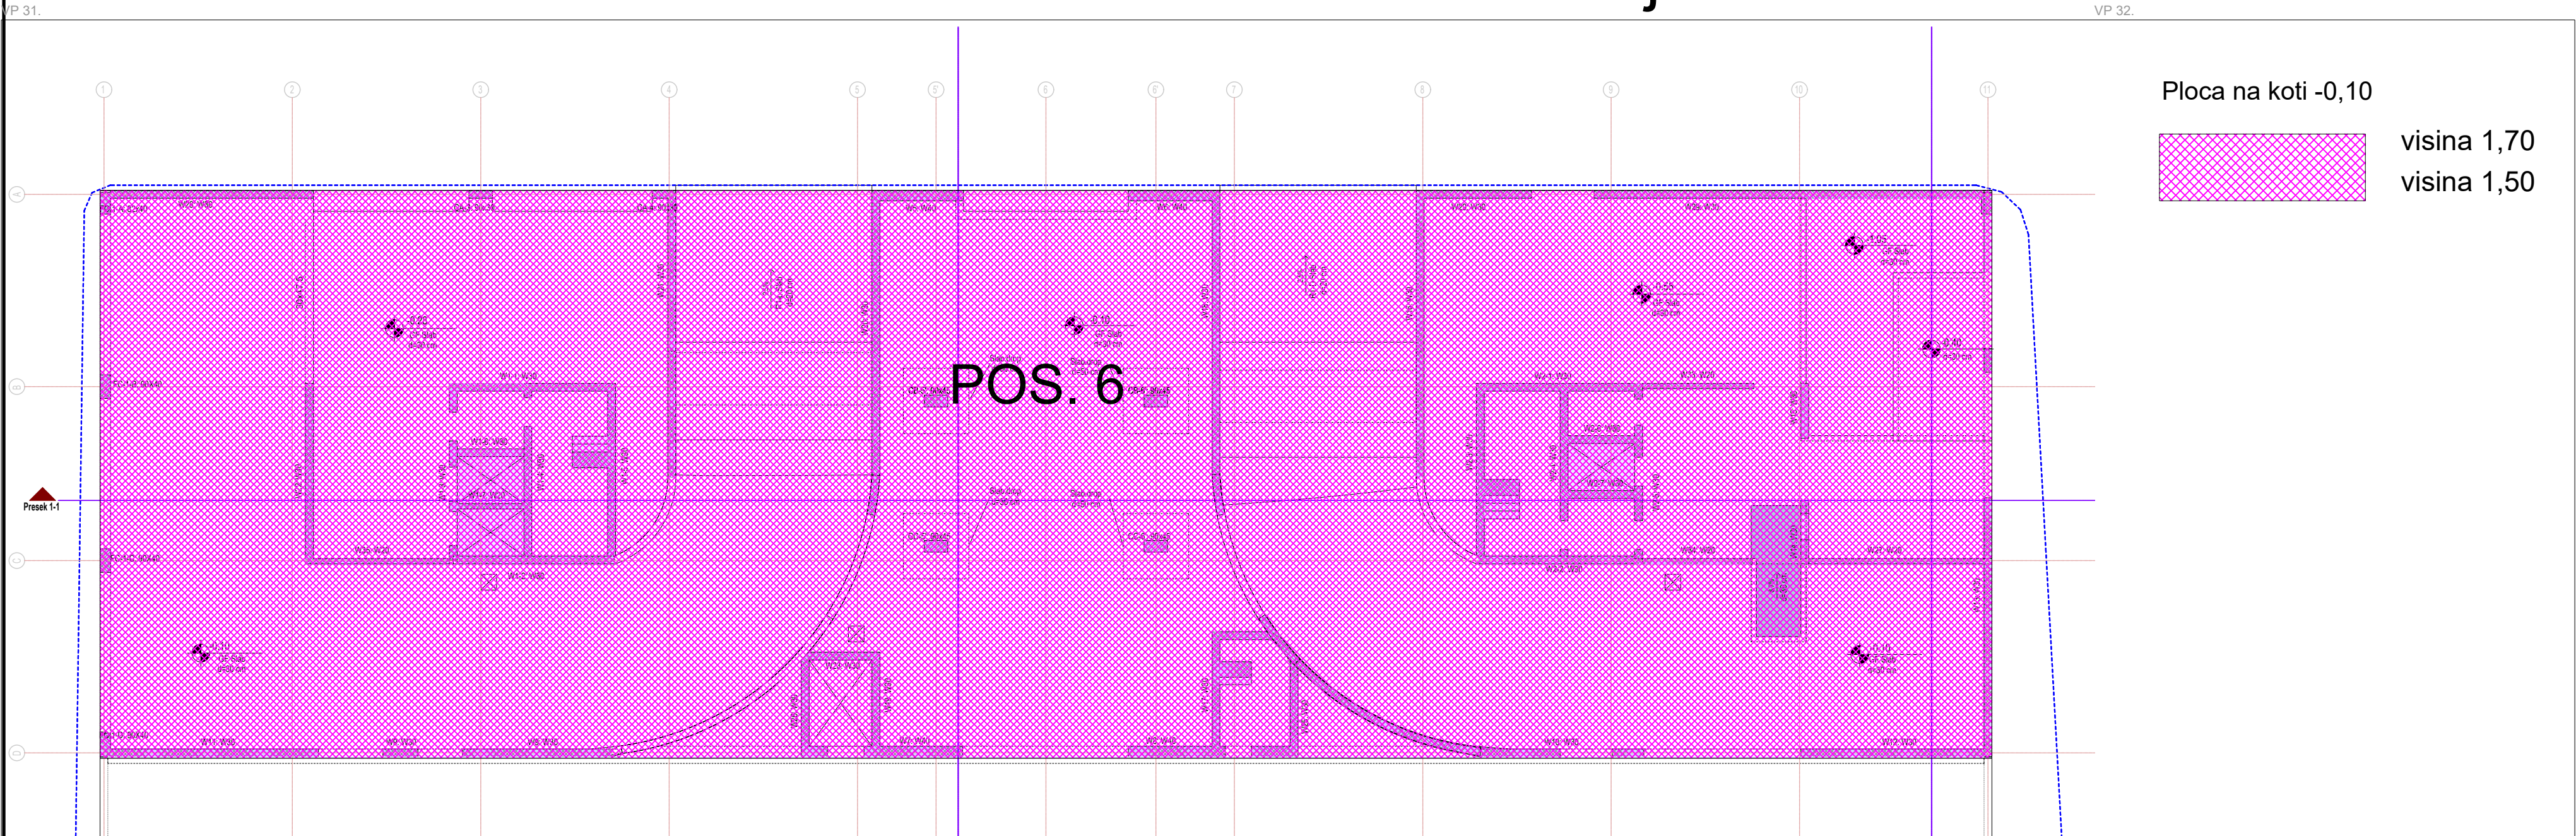

Ploca na koti -0,10

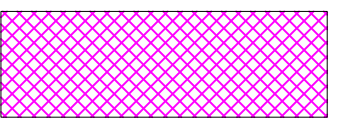

visina 1,70

visina 1,50



DOMINO ramovska oplata | PDF uputstvo za upotrebu



[https://link.peri.rs/DOMINO-uputstvo\\_za\\_upotrebu](https://link.peri.rs/DOMINO-uputstvo_za_upotrebu)



TRIO oplata stubova | PDF uputstvo za upotrebu



[https://link.peri.rs/TRS-uputstvo\\_za\\_upotrebu](https://link.peri.rs/TRS-uputstvo_za_upotrebu)



MULTIFLEX oplata ploča | PDF uputstvo za upotrebu



[https://link.peri.rs/MULTIFLEX-uputstvo\\_za\\_upotrebu](https://link.peri.rs/MULTIFLEX-uputstvo_za_upotrebu)




PERI UP Flex toranj | PDF uputstvo za upotrebu




[https://link.peri.rs/PERI\\_UP\\_Flex\\_toranj-uputstvo\\_za\\_upotrebu](https://link.peri.rs/PERI_UP_Flex_toranj-uputstvo_za_upotrebu)



Ploca na koti +3,85 i +5,87

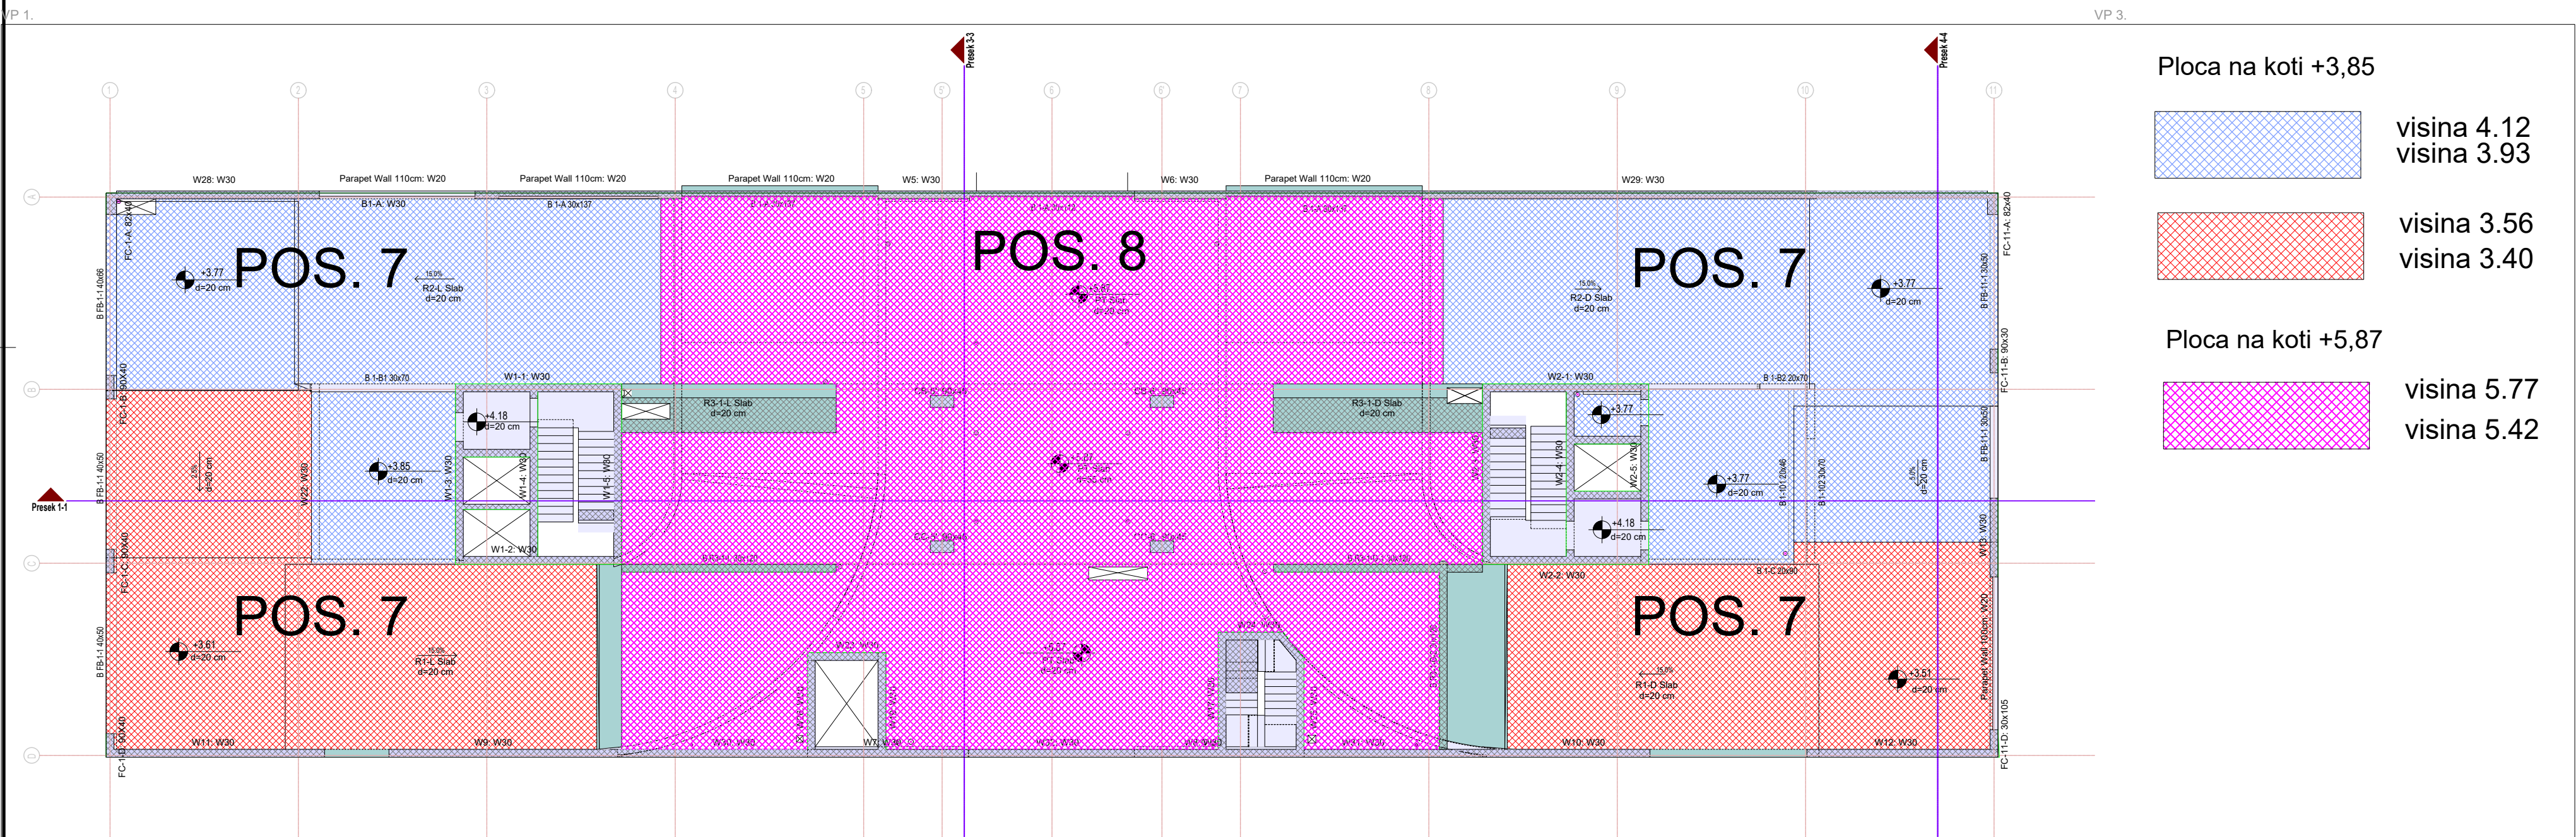


Ploca na koti +3,85

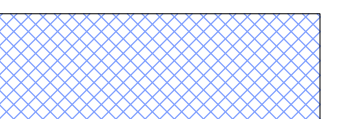

visina 4.12


visina 3.93

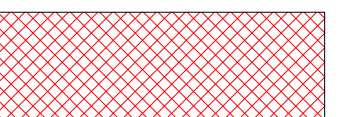

visina 3.56

visina 3.40


Ploca na koti +5,87

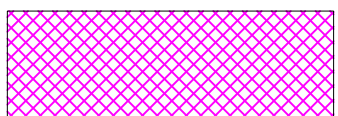


visina 5.77

visina 5.42

Ploca na koti +8,32

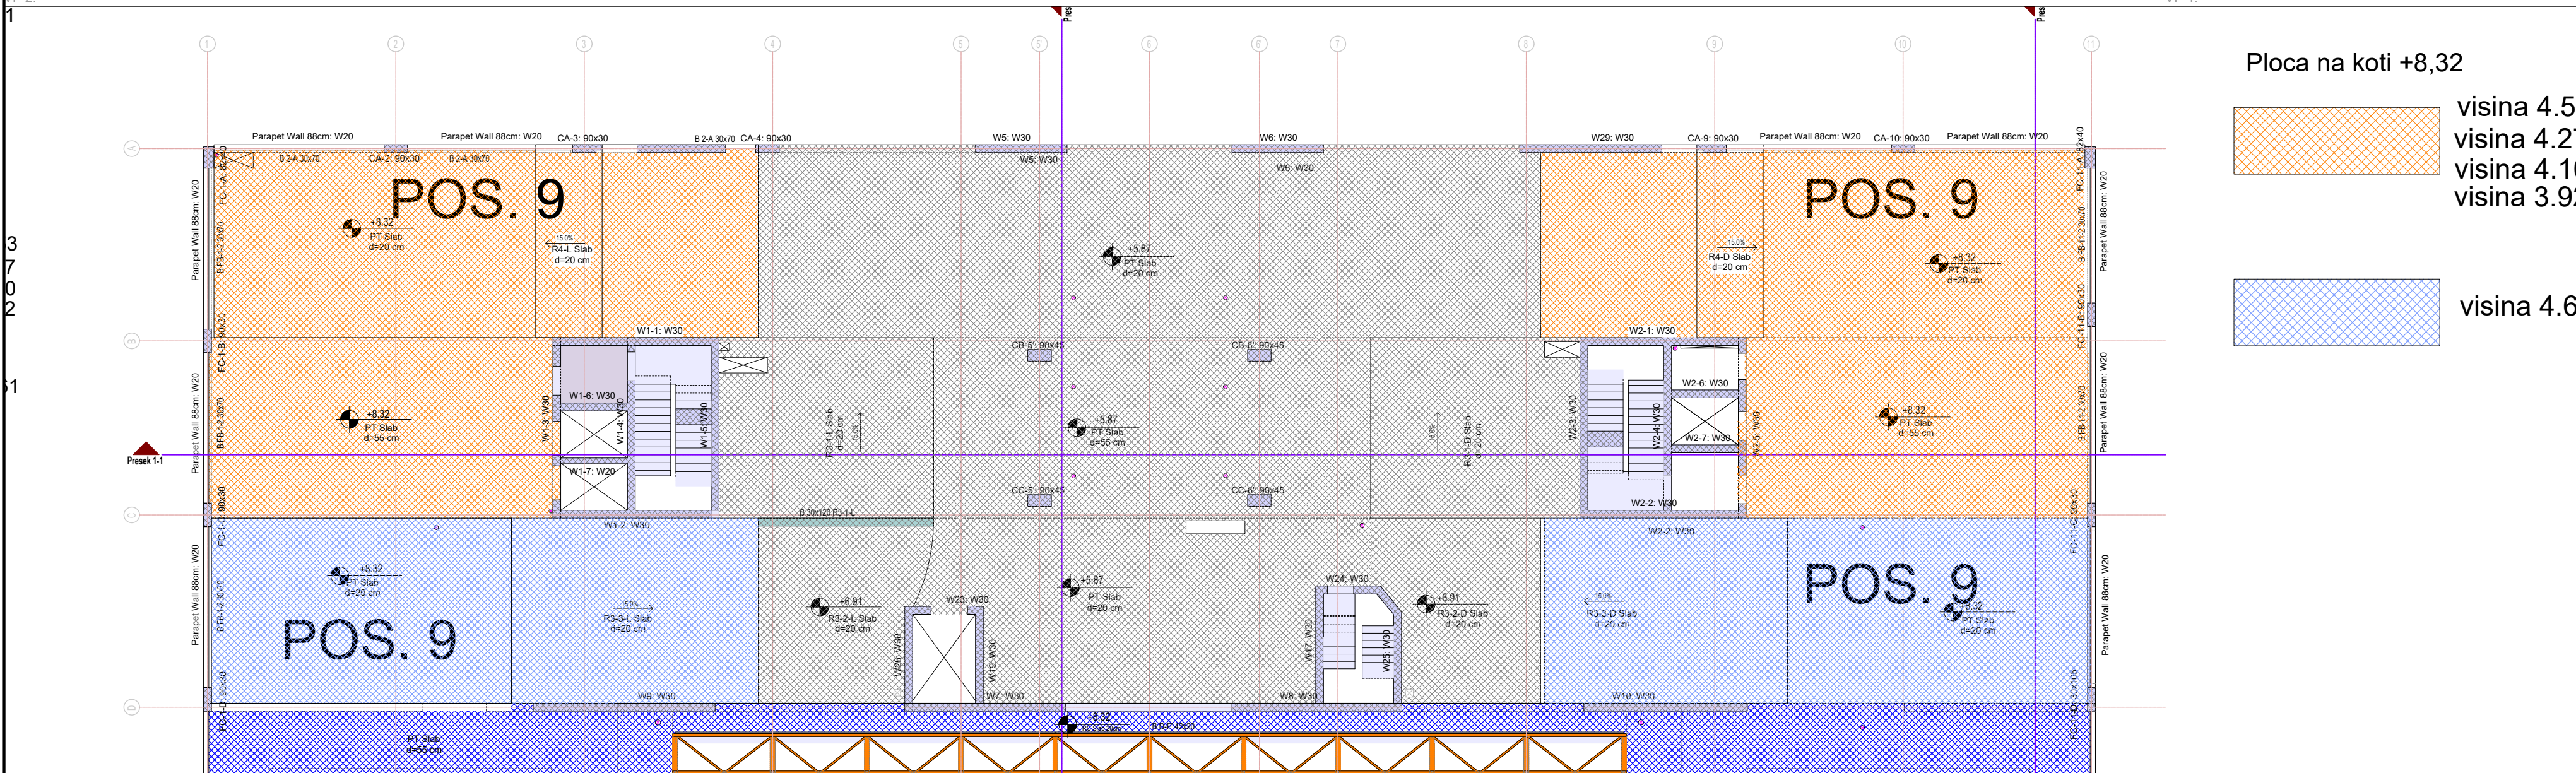

Ploca na koti +8,32

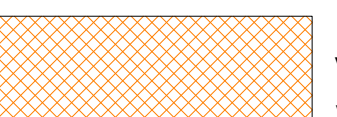

visina 4.53

visina 4.27

visina 4.10

visina 3.92



visina 4.61

|                                          |  |                                     |  |   |            |
|------------------------------------------|--|-------------------------------------|--|---|------------|
| 0 -   Izrada: Mirjana Lekovic 05.12.2025 |  |                                     |  |   |            |
| Preliminarni crtež                       |  |                                     |  |   |            |
| Samo za potrebe ponude                   |  |                                     |  |   |            |
|                                          |  | PERI oplata d.o.o. Šimanovci        |  |   |            |
| Firma                                    |  | Camelot Construction d.o.o.         |  | Ime   | Datum      |
| Projekat                                 |  | BW Pijaca plot 28b                  |  | Izrada   | 2025-12-05 |
| Sadržaj                                  |  | 1 DEO- Objekat u osama 1-11/A-D (2) |  | Provera   |            |
| Razmera                                  |  | Broj crteža                         |  | Autorsko pravo na ovaj crtež i prateću dokumentaciju zadržava firma PERI. Nije dozvoljeno njihovo umnožavanje od strane drugih lica, naročito konkurencije, bez naše saglasnosti. |            |
| 1:50                                     |  | 53-0009721-A001                     |  | List   | Revizija   |
|                                          |  |                                     |  | 2   | 0          |