



Konzola Invest - 9724 - SPO Ovča

Plan oplata zidova Lamela 1 - sistem DOMINO

Raspored taktova - tipska etaža
1:100

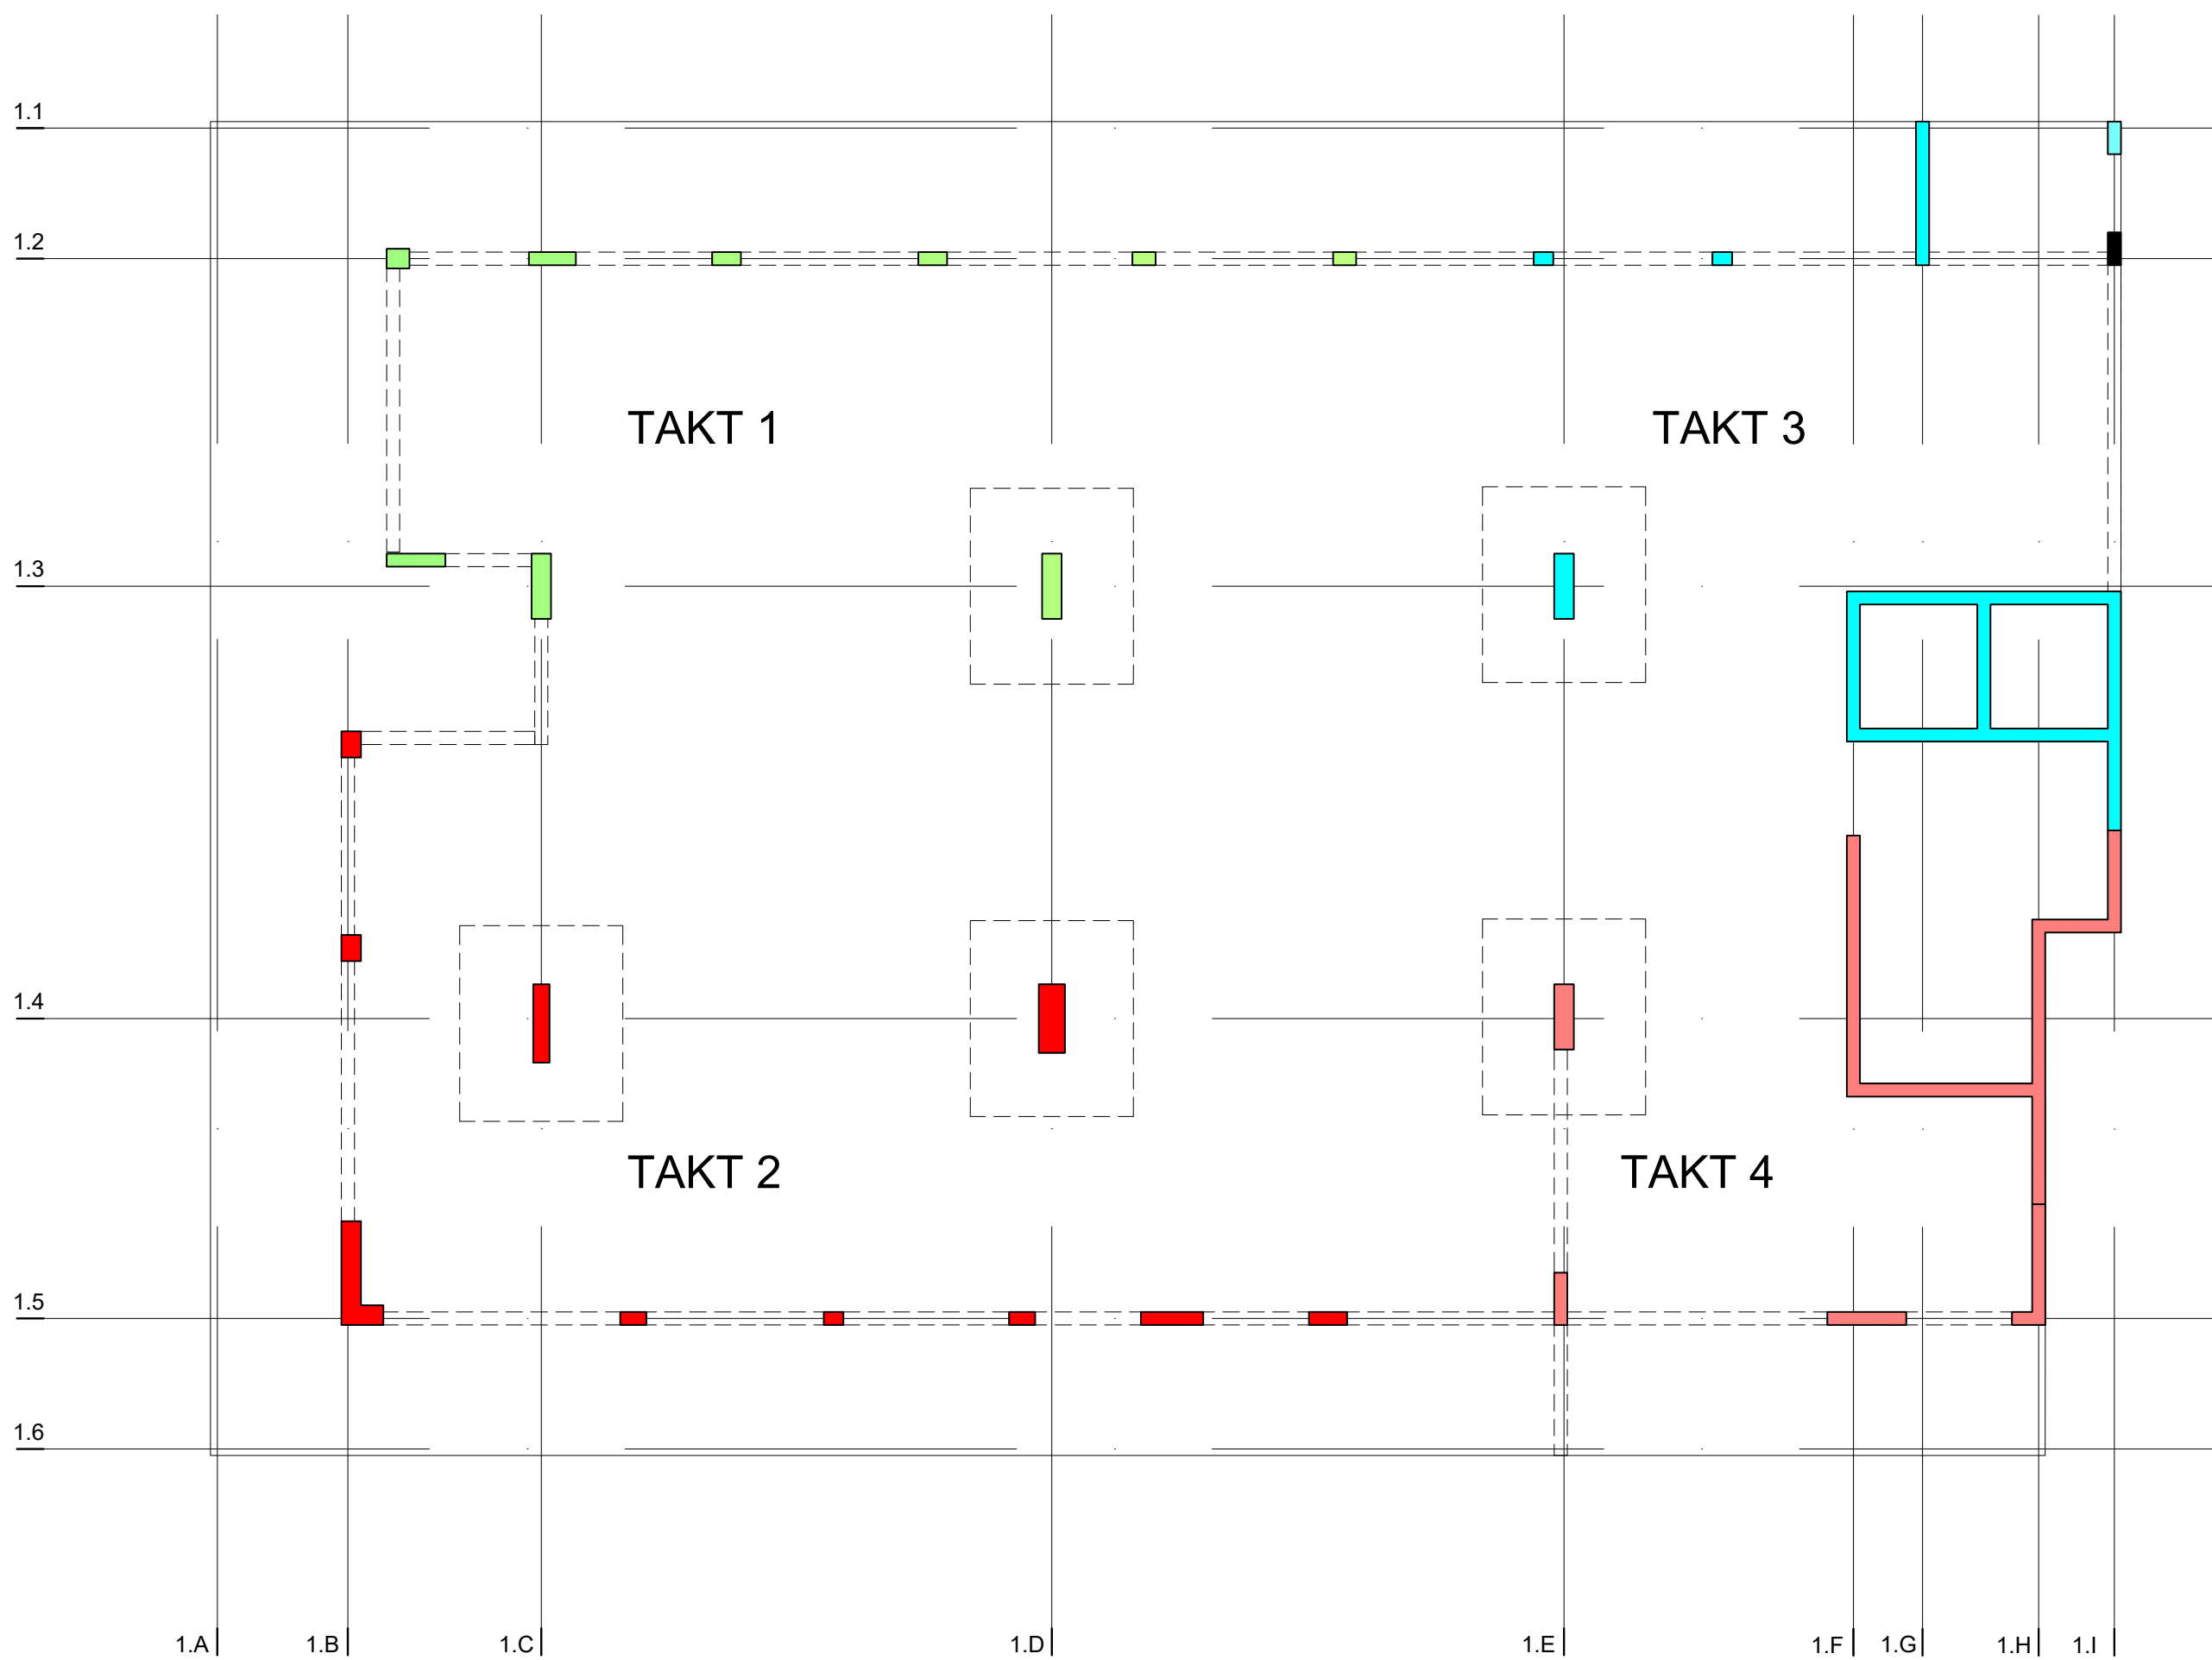

Raspored taktova - podrumaska etaža
1:100

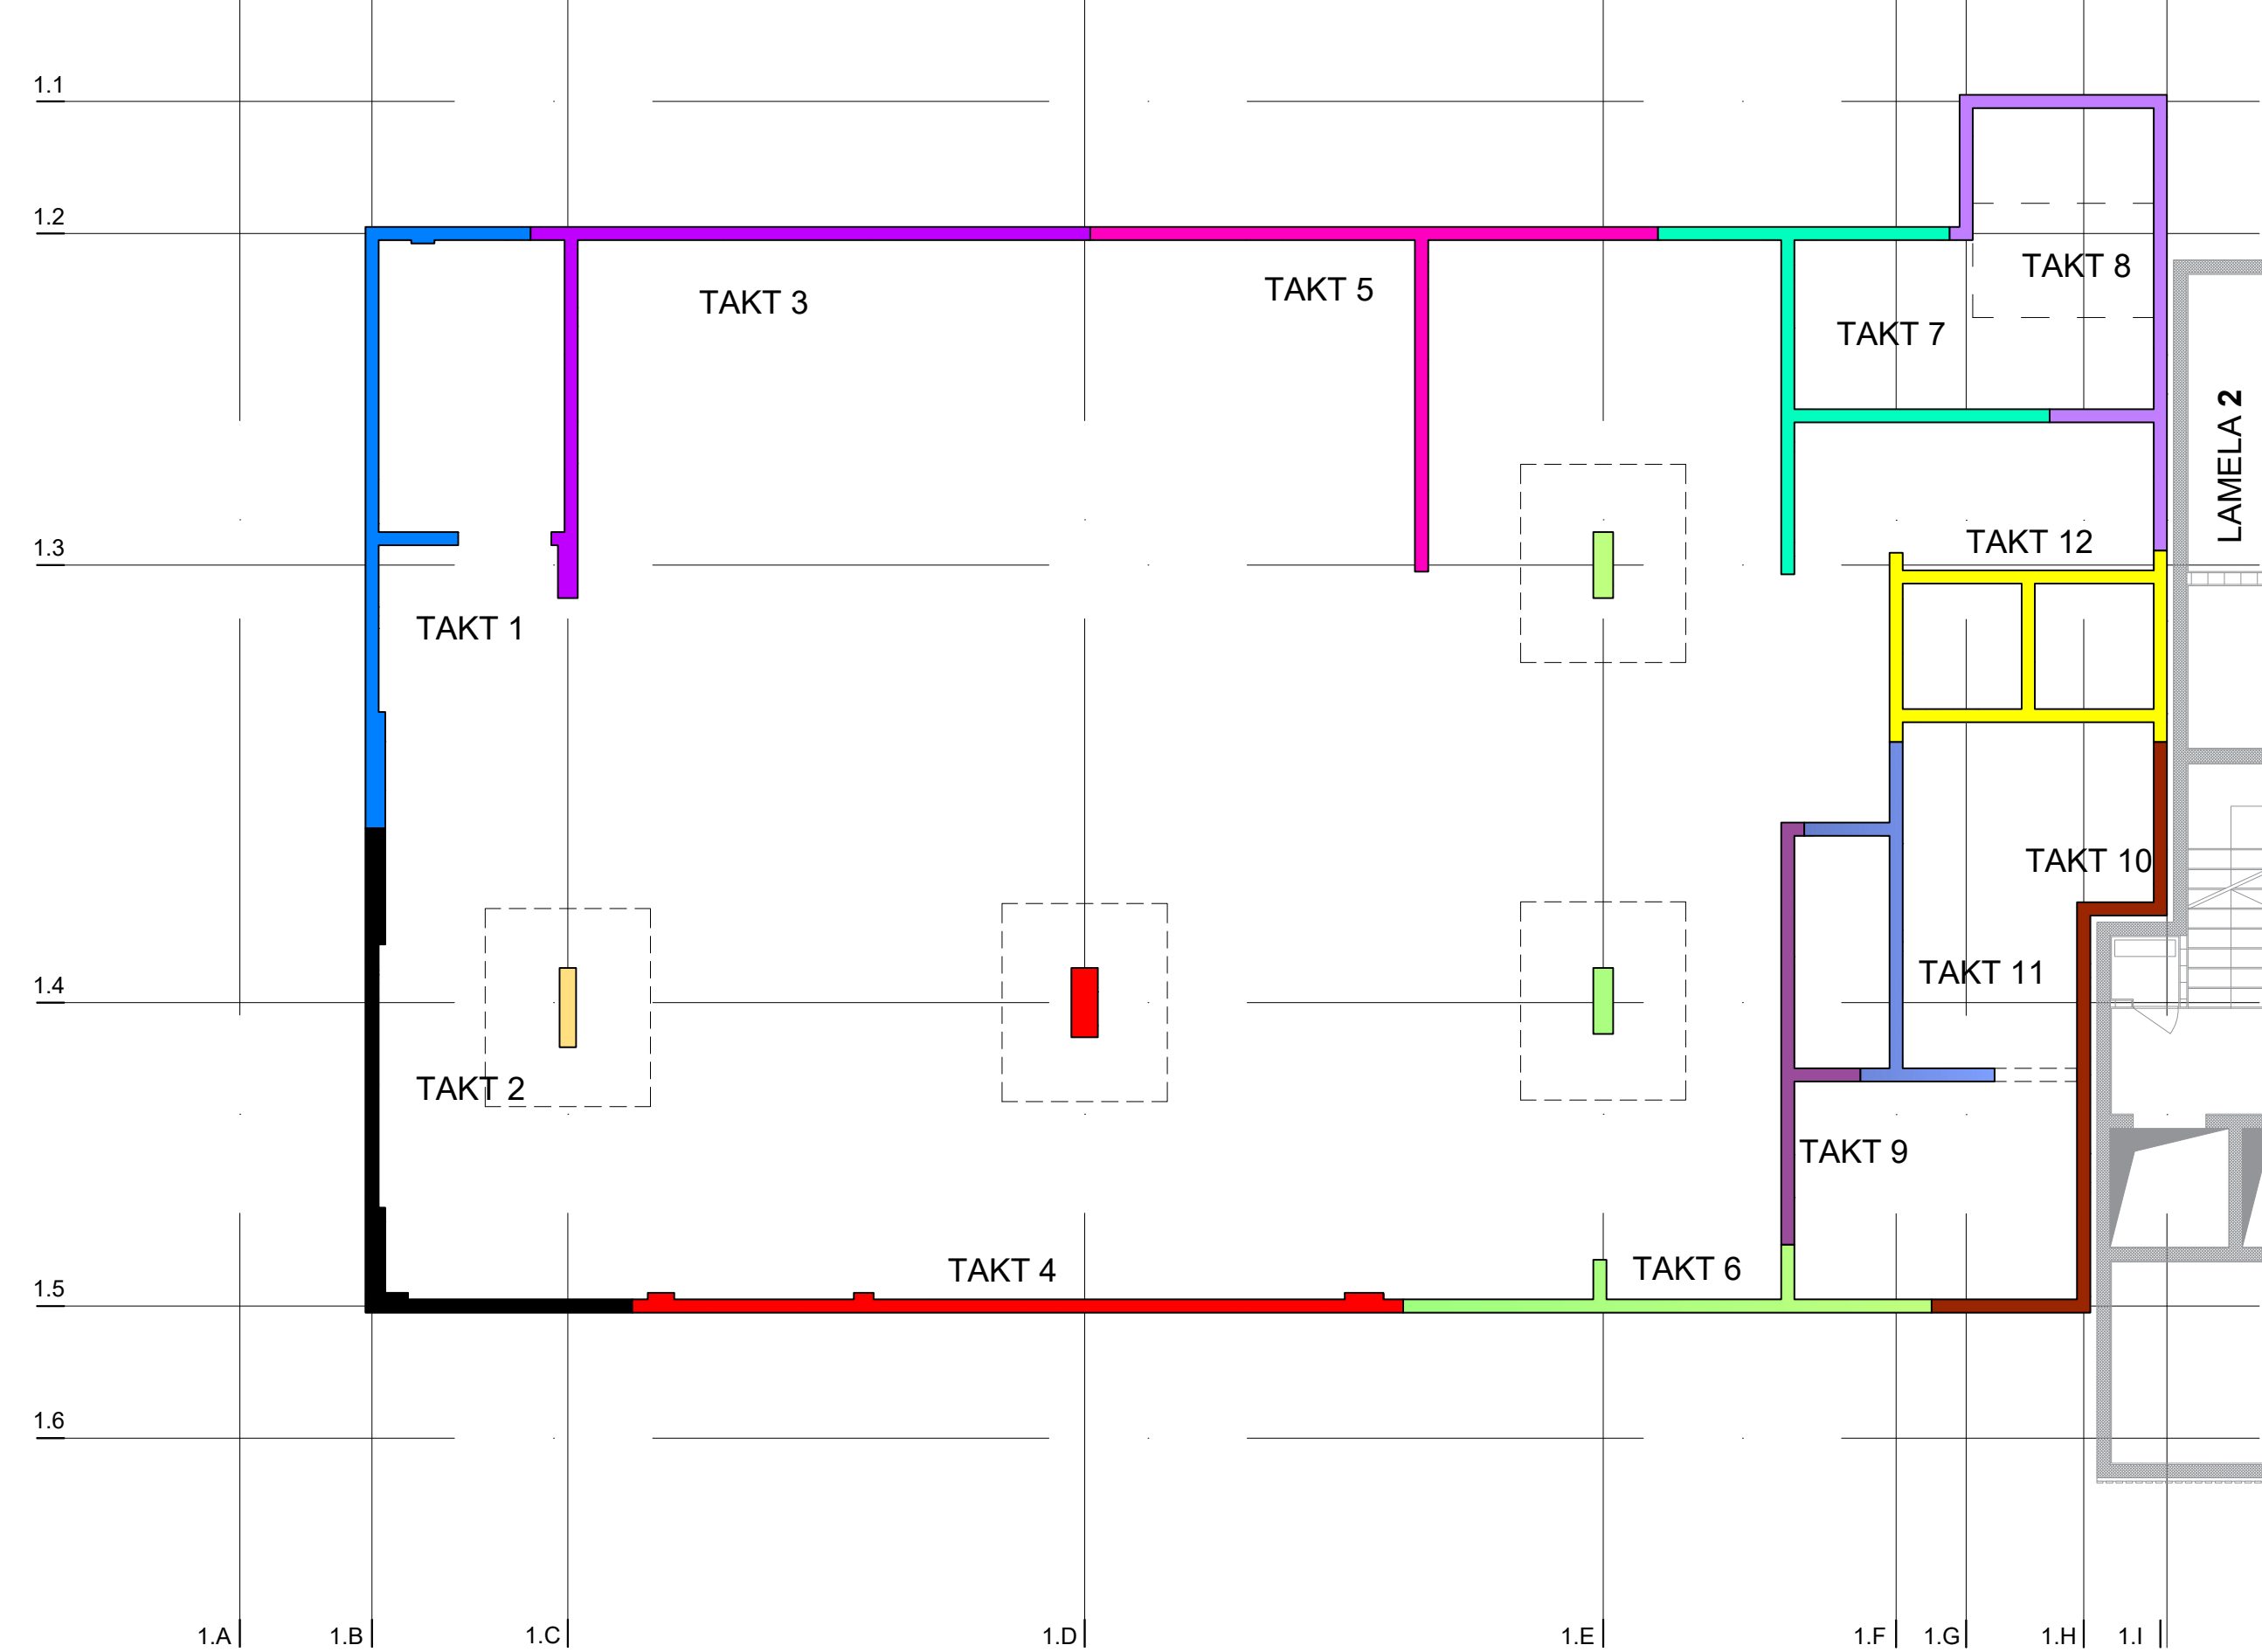

 DOMINO ramovska oplata | PDF brošura

 <https://link.peri.rs/DOMINO-brosura>



0 - | Izrada: Katarina Nesic Carevic 08.12.2025 | Provera: Goran Jasovic 08.12.2025

Preliminarni crtež

Samo za potrebe ponude



PERI oplata d.o.o. Šimanovci

Zmaj Ognjenog Vuka 2
SR-22310 Šimanovci
Tel.: (+381) 22 408-200

Fax: (+381) 22 408-250
office@peri.rs

Firma	Konzola Invest d.o.o. Valjevo	Ime	Datum
Projekat	Stambeno poslovni objekat Ovca	Izrada	Katarina Nesic Carevic 2025-12-08
Sadržaj	Plan oplata zidova - sistem DOMINO	Provera	Goran Jasovic 2025-12-08
Razmera	Broj crteža	List	Revizija
1:50	53-0009724-A001	1	0

Autorsko pravo na ovaj crtež i prateću dokumentaciju zadržava firma PERI. Nije dozvoljeno njihovo umnožavanje od strane drugih lica, naročito konkurencije, bez naše saglasnosti.