



Certa Investment - 9725 - Stambeno poslovni objekat

Plan oplate zidova tipske etaze - sistem HANDSET ALPHA


Plan oplate zidova - TAKT I
1:100

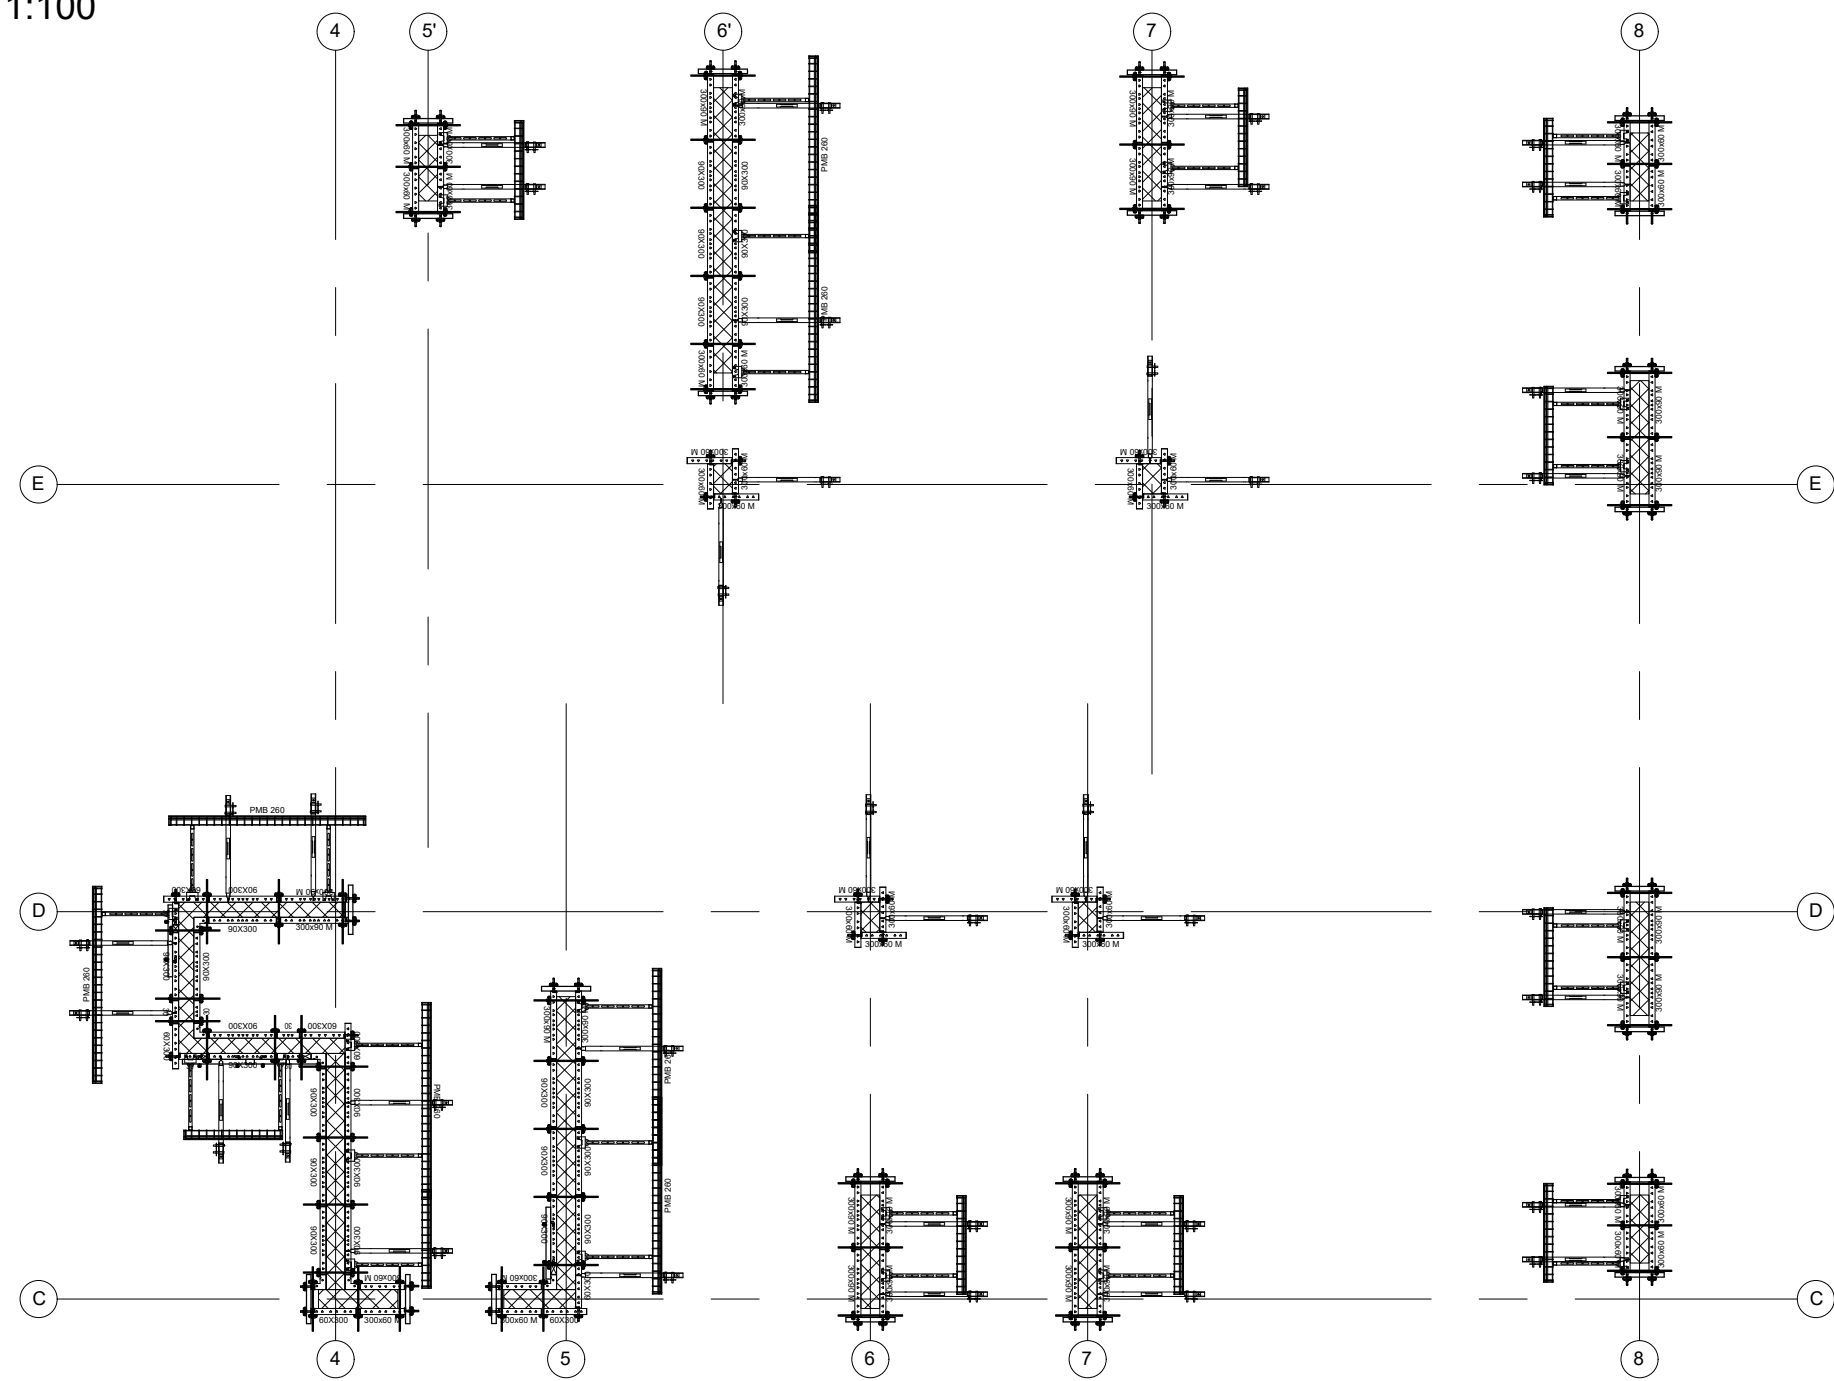

Raspored taktova
1:200

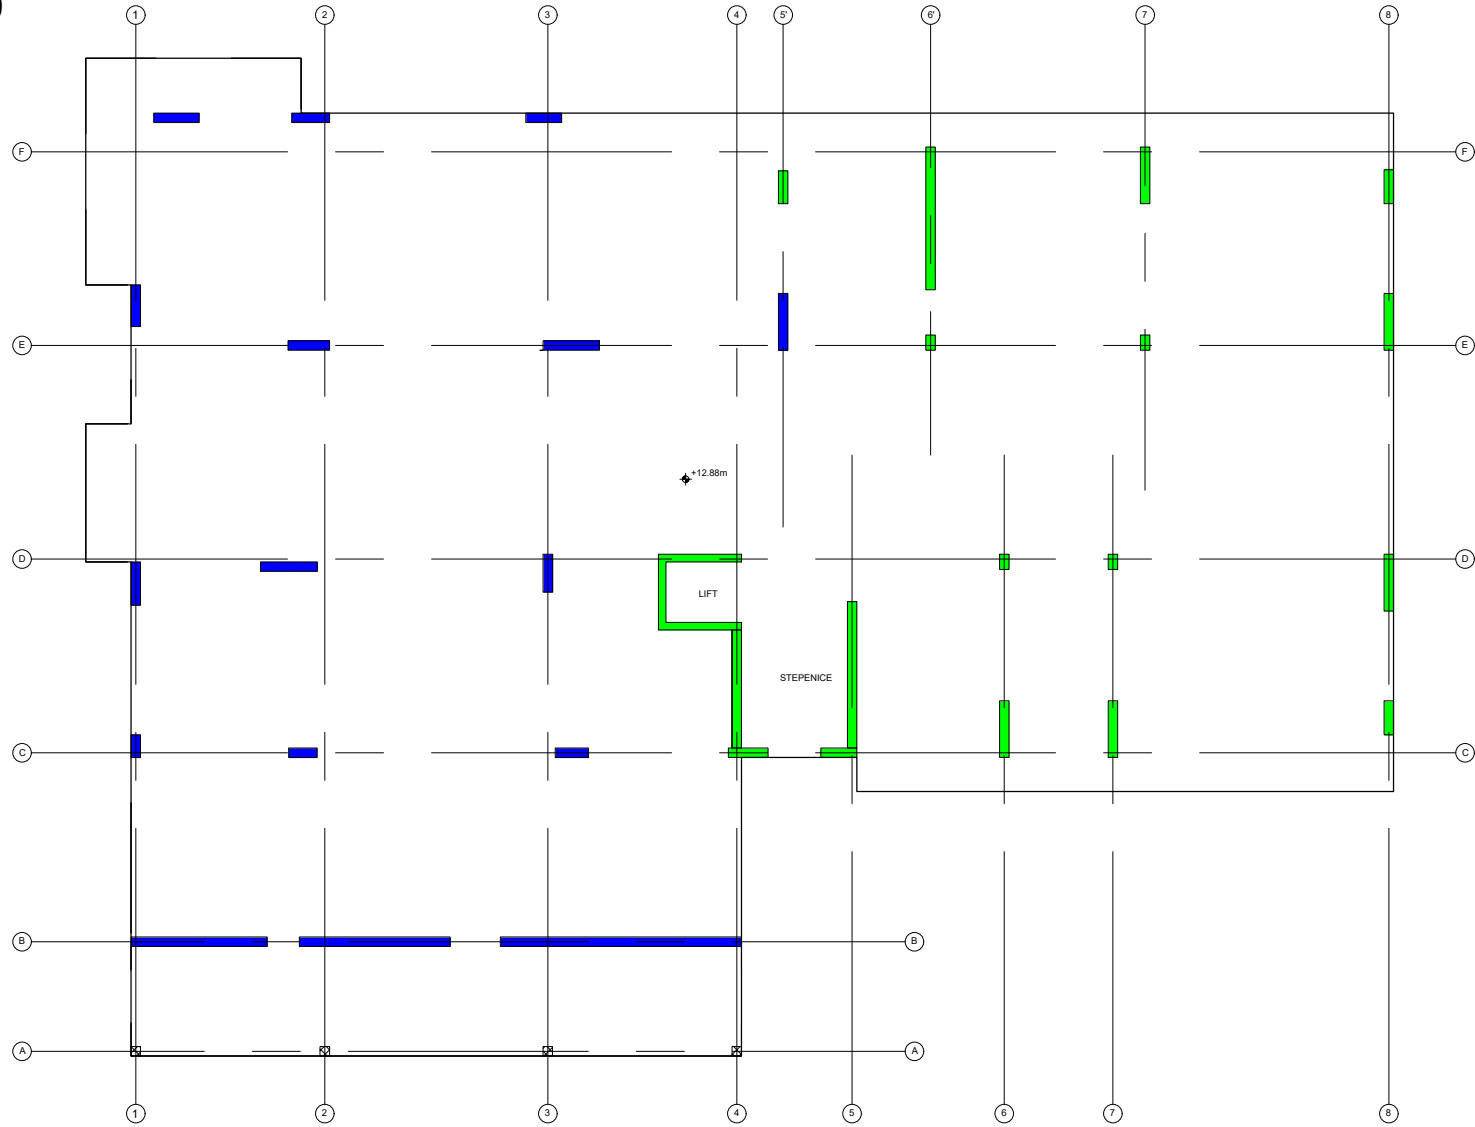

Presek 1-1
1:50

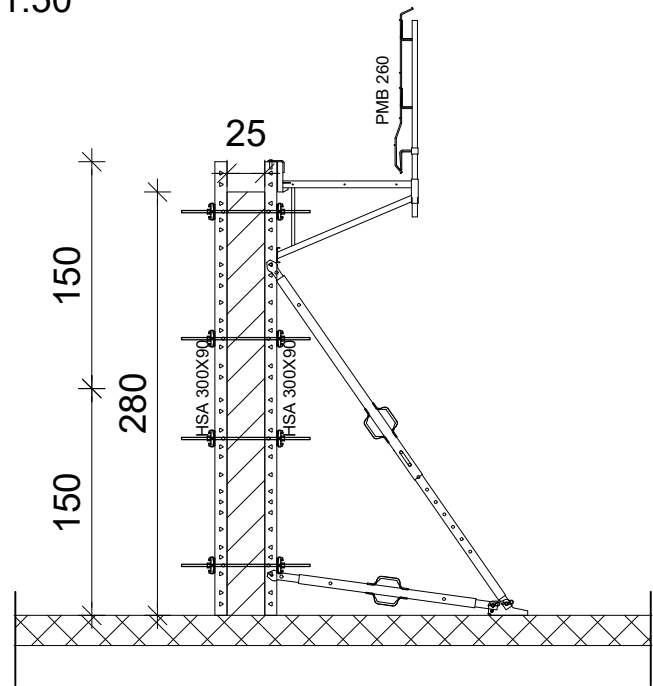

 **HANDSET Alpha** | PDF uputstvo za upotrebu
https://link.peri.rs/HANDSET_Alpha-uputstvo_za_upotrebu



0 - | Izrada: Filip Nestic 08.12.2025 | Provera: Goran Jasovic 08.12.2025

Preliminarni crtež
Samo za potrebe ponude



PERI oplate d.o.o. Šimanovci

Zmaja Ognjenog Vuka 2
SR-22310 Šimanovci
Tel.: (+381) 22 408-200

Fax: (+381) 22 408-250
office@peri.rs

Firma	Certa Investments	Ime	Datum
Projekat	Stambeno poslovni objekat -	Izrada	Filip Nestic 2025-12-08
Sadržaj	Plan oplate zidova tipske etaze - HSA	Provera	Goran Jasovic 2025-12-08
Razmera	Broj crteža	List	Revizija
1:50	53-0009725-A001	1	0

Autorsko pravo na ovaj crtež i prateću dokumentaciju zadržava firma PERI. Nije dozvoljeno njihovo umnožavanje od strane drugih lica, naročito konkurencije, bez naše saglasnosti.