



GP Gajic Mag doo Pancevo - 9726 - Hala Opovo

Plan oplate zidova - sistem DOMINO


TAKT I - osnovna visina h=300cm
1:50

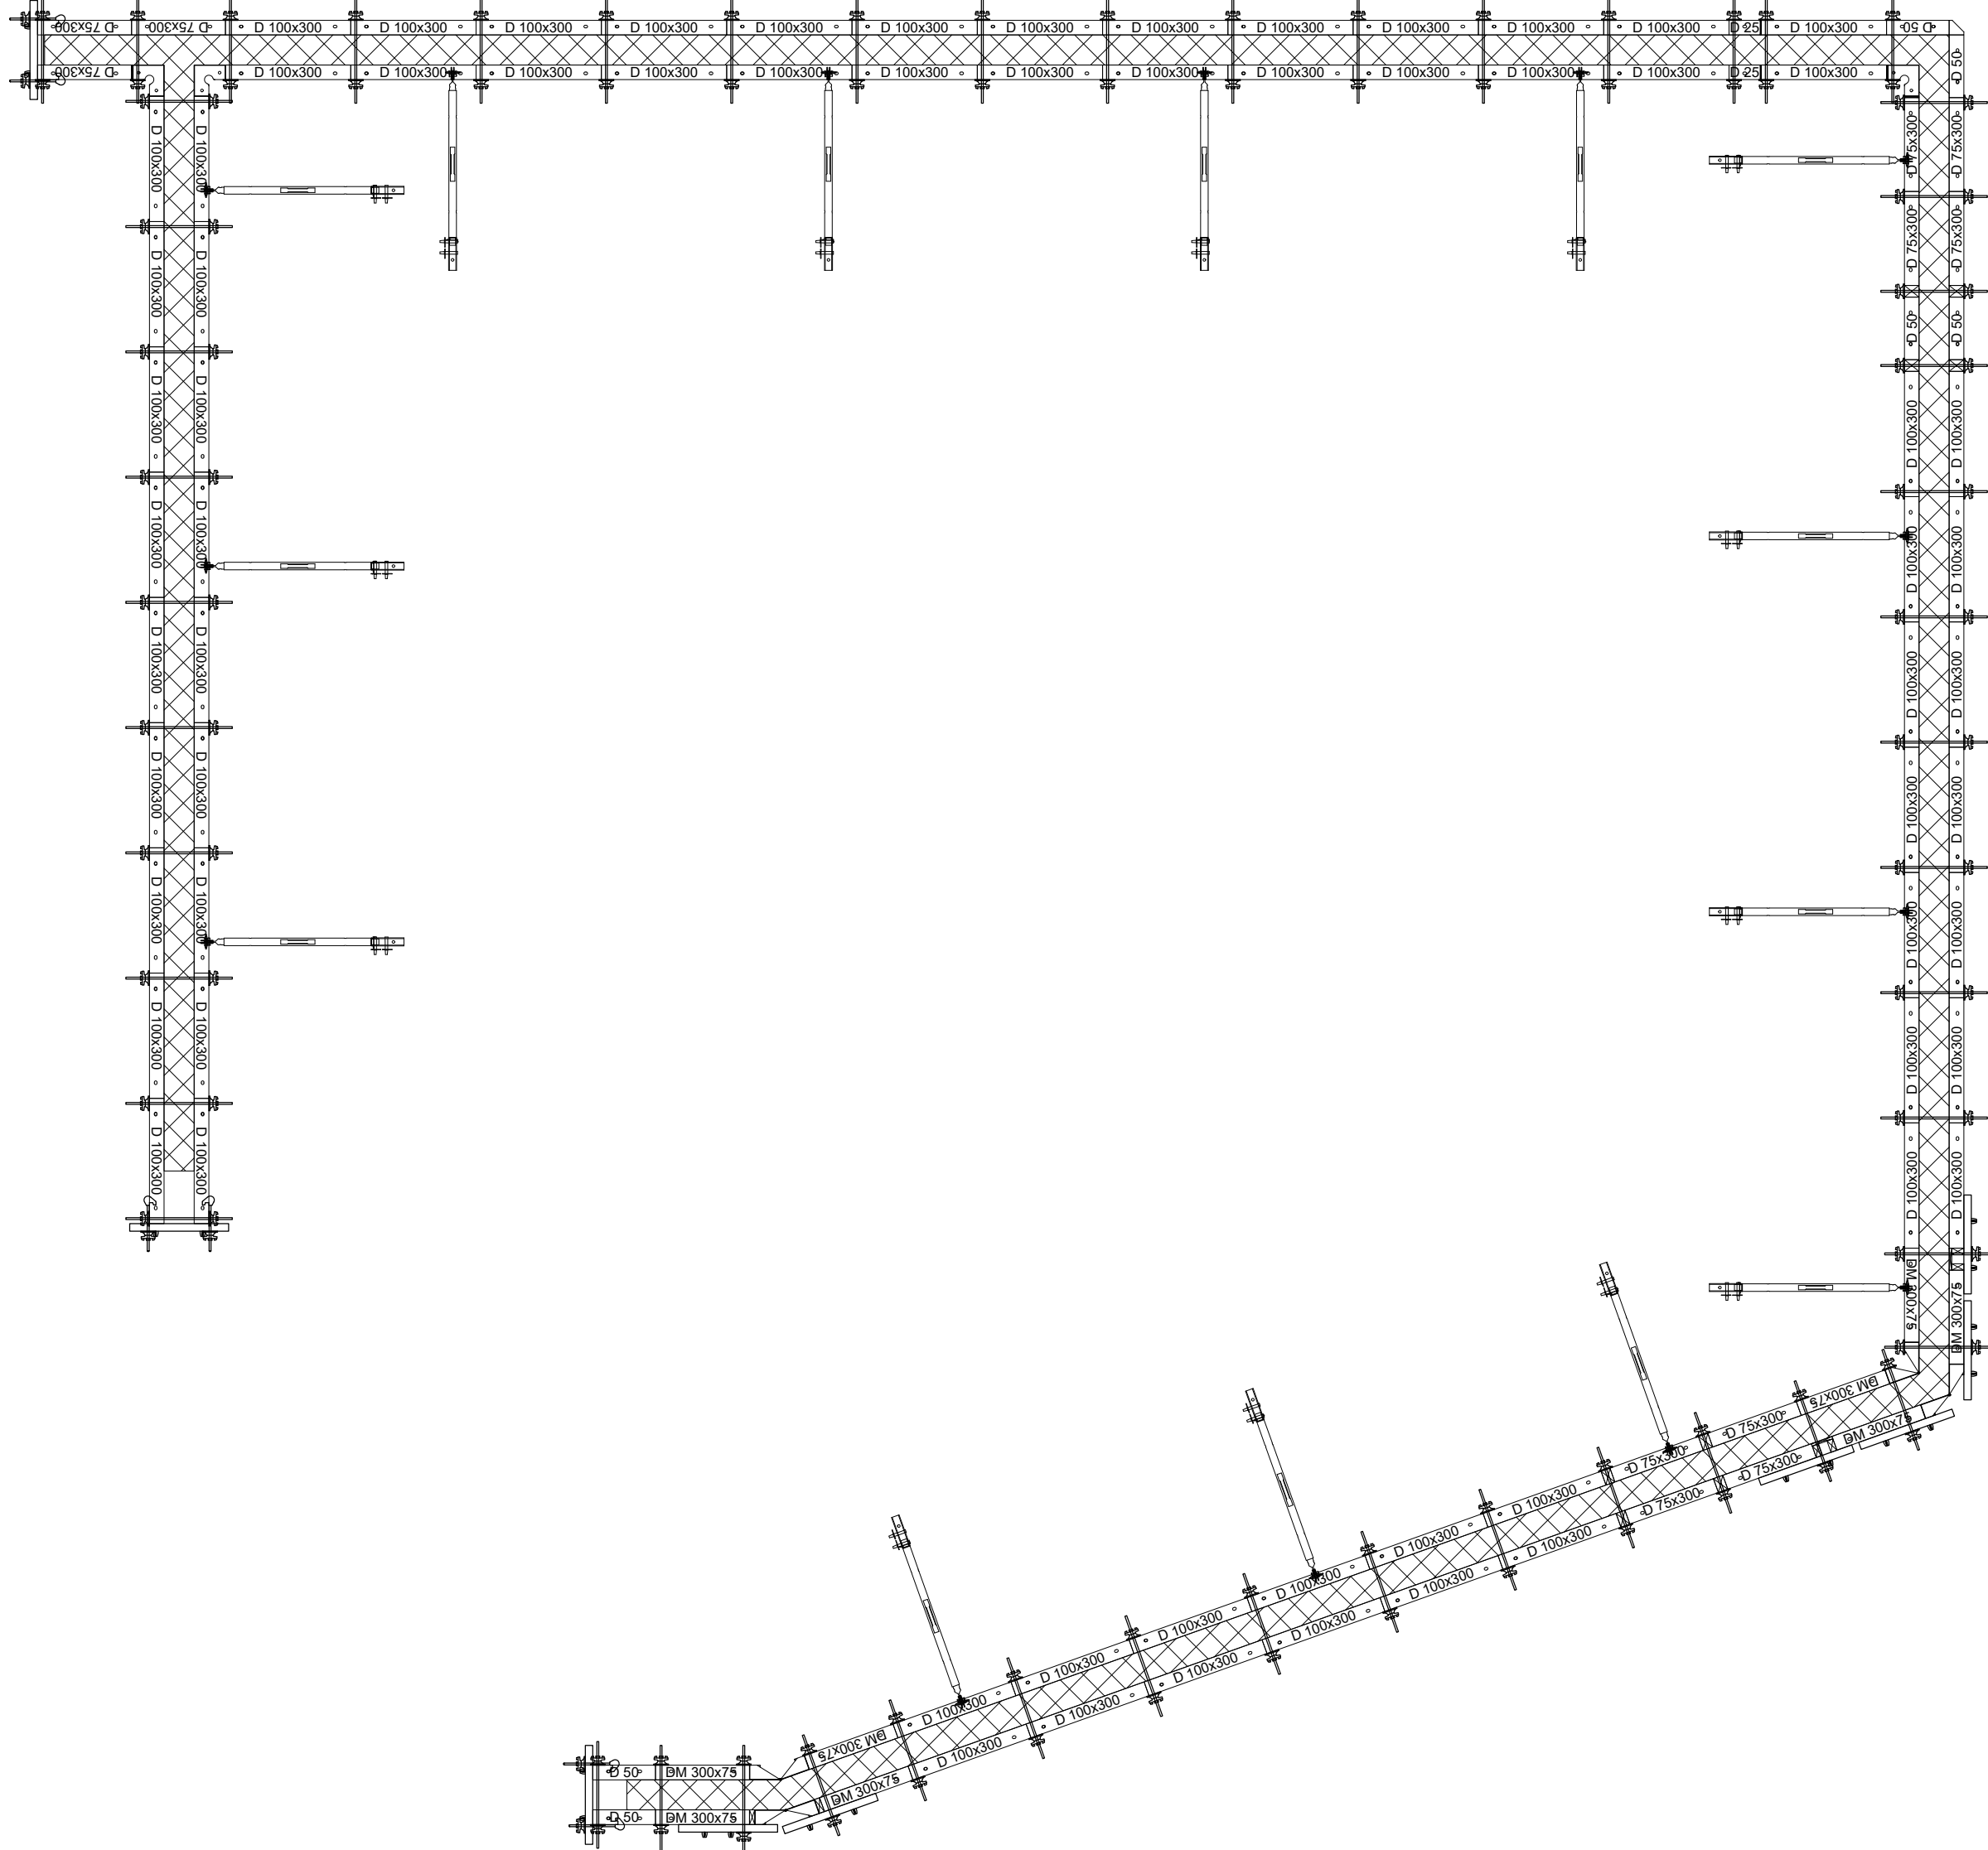


TAKT I - nastavci h=75cm
1:50

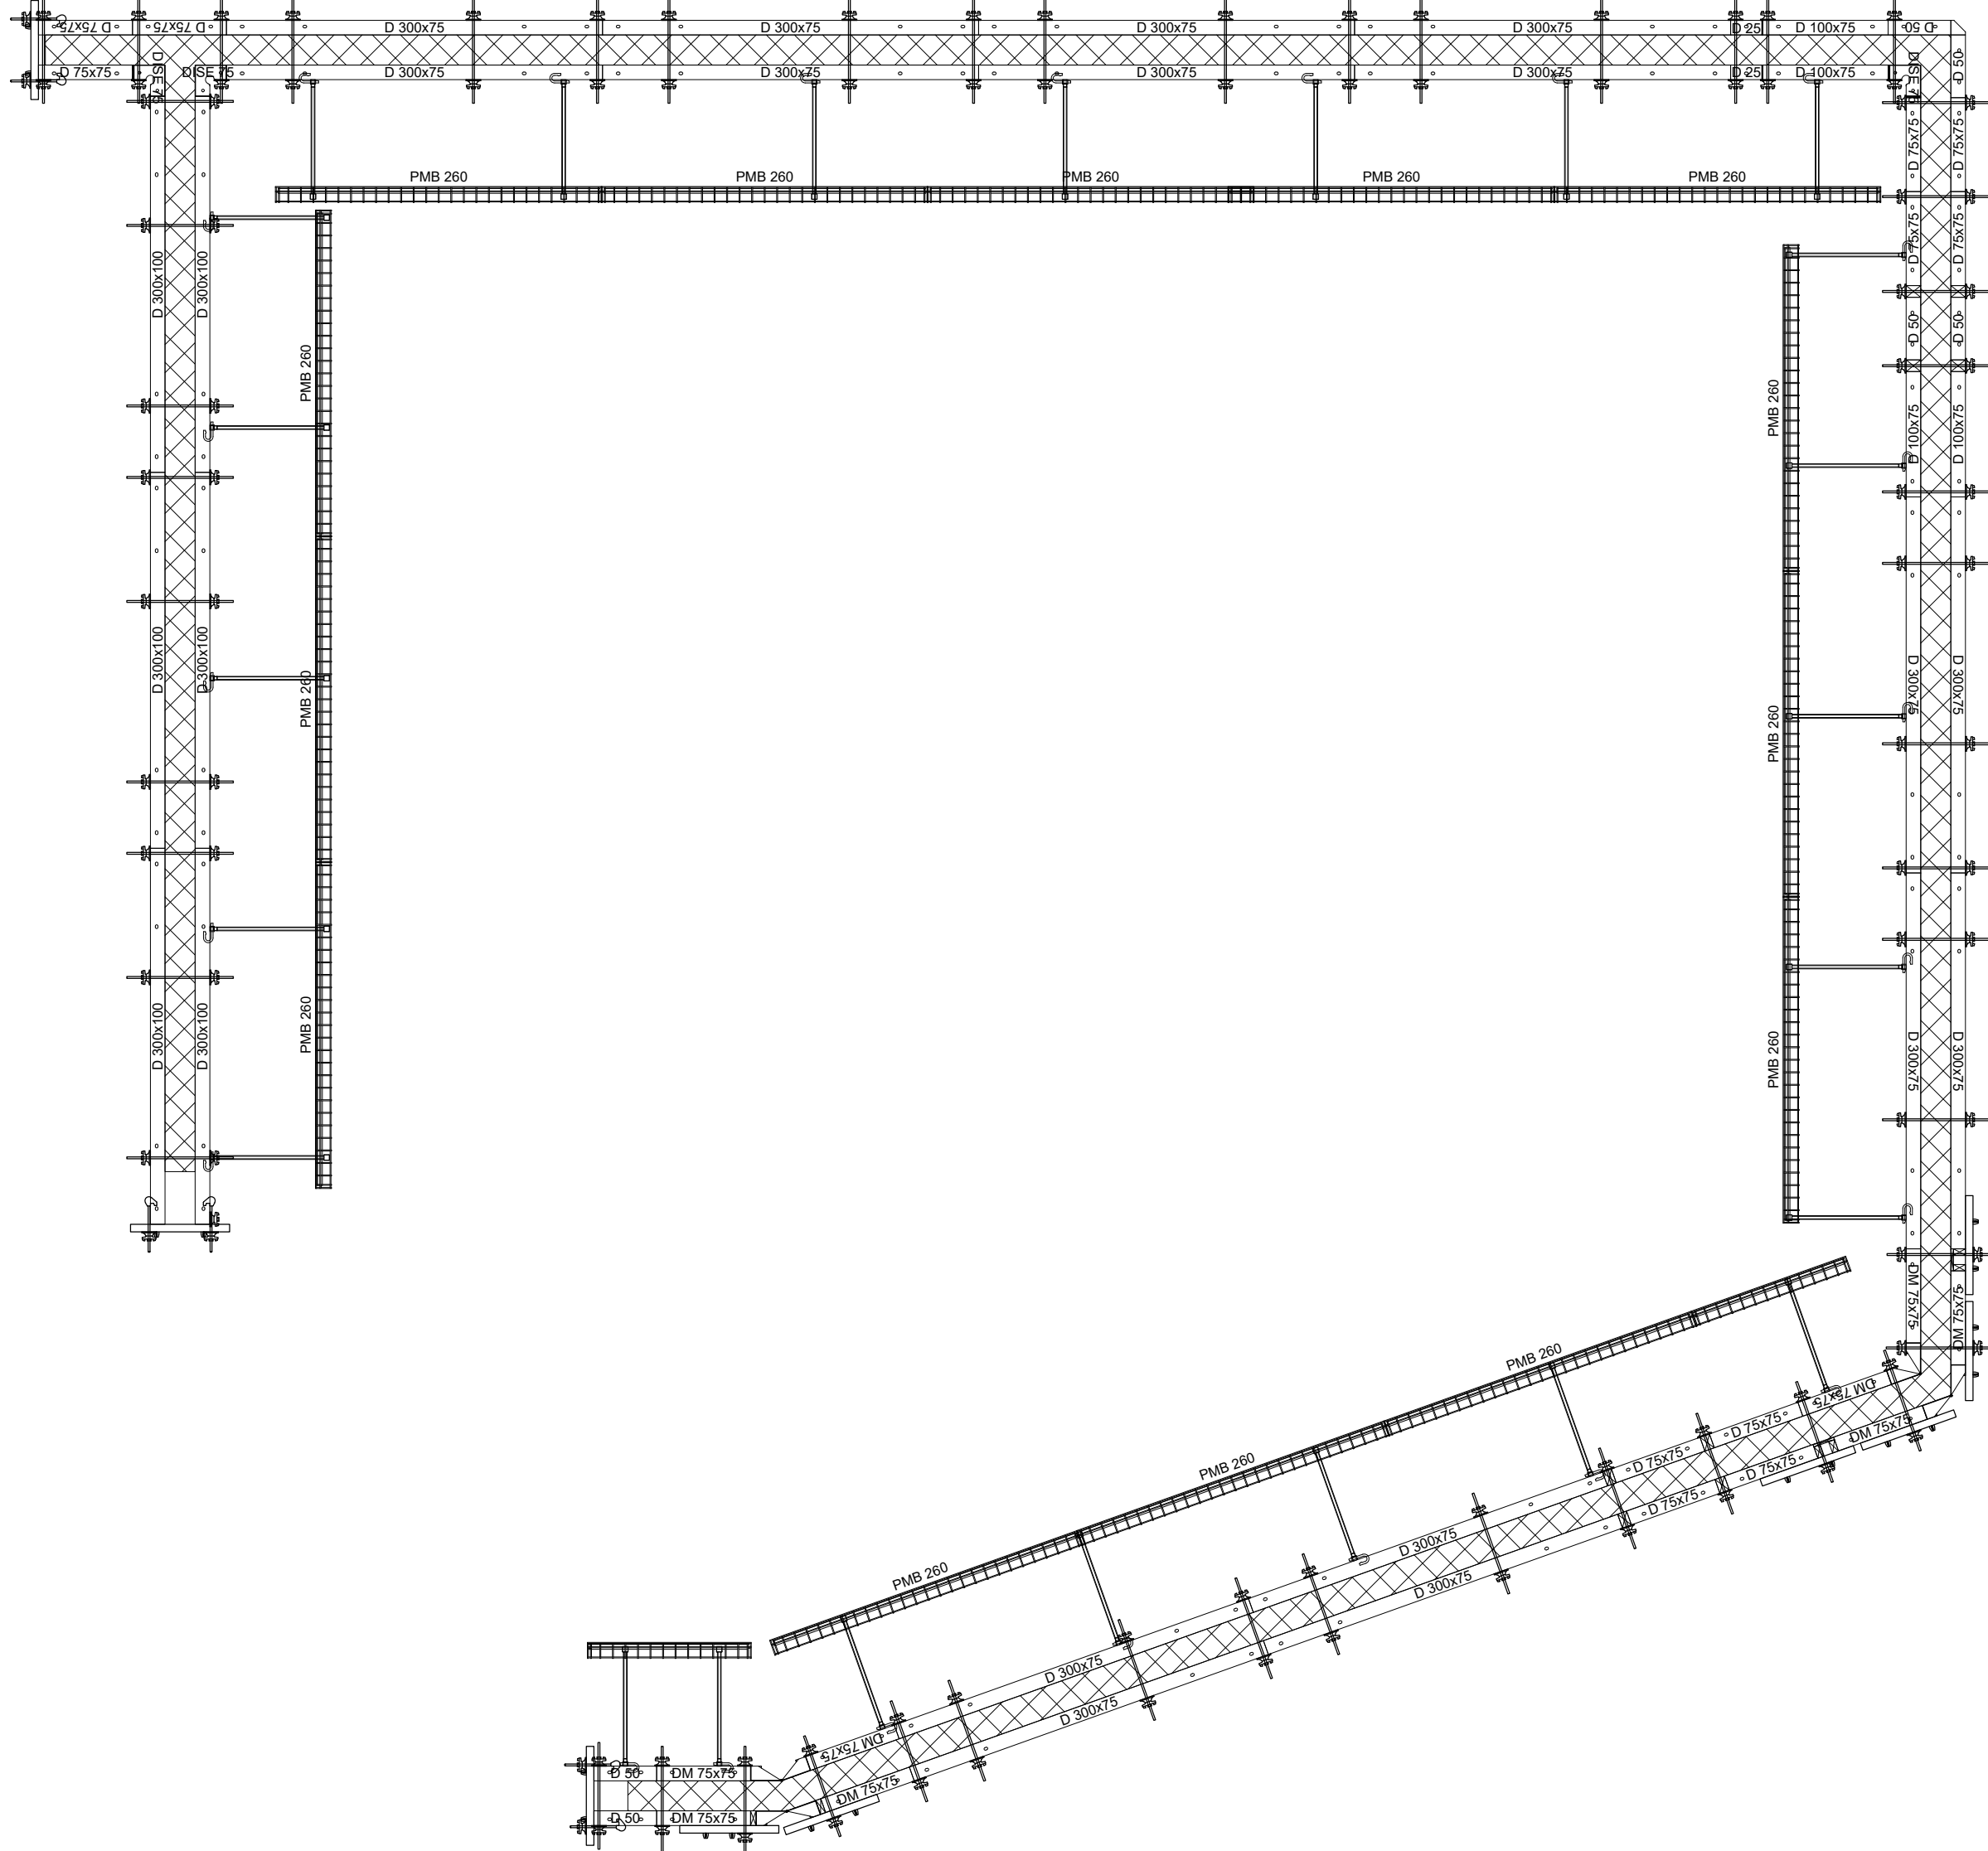



Raspored taktova
1:125

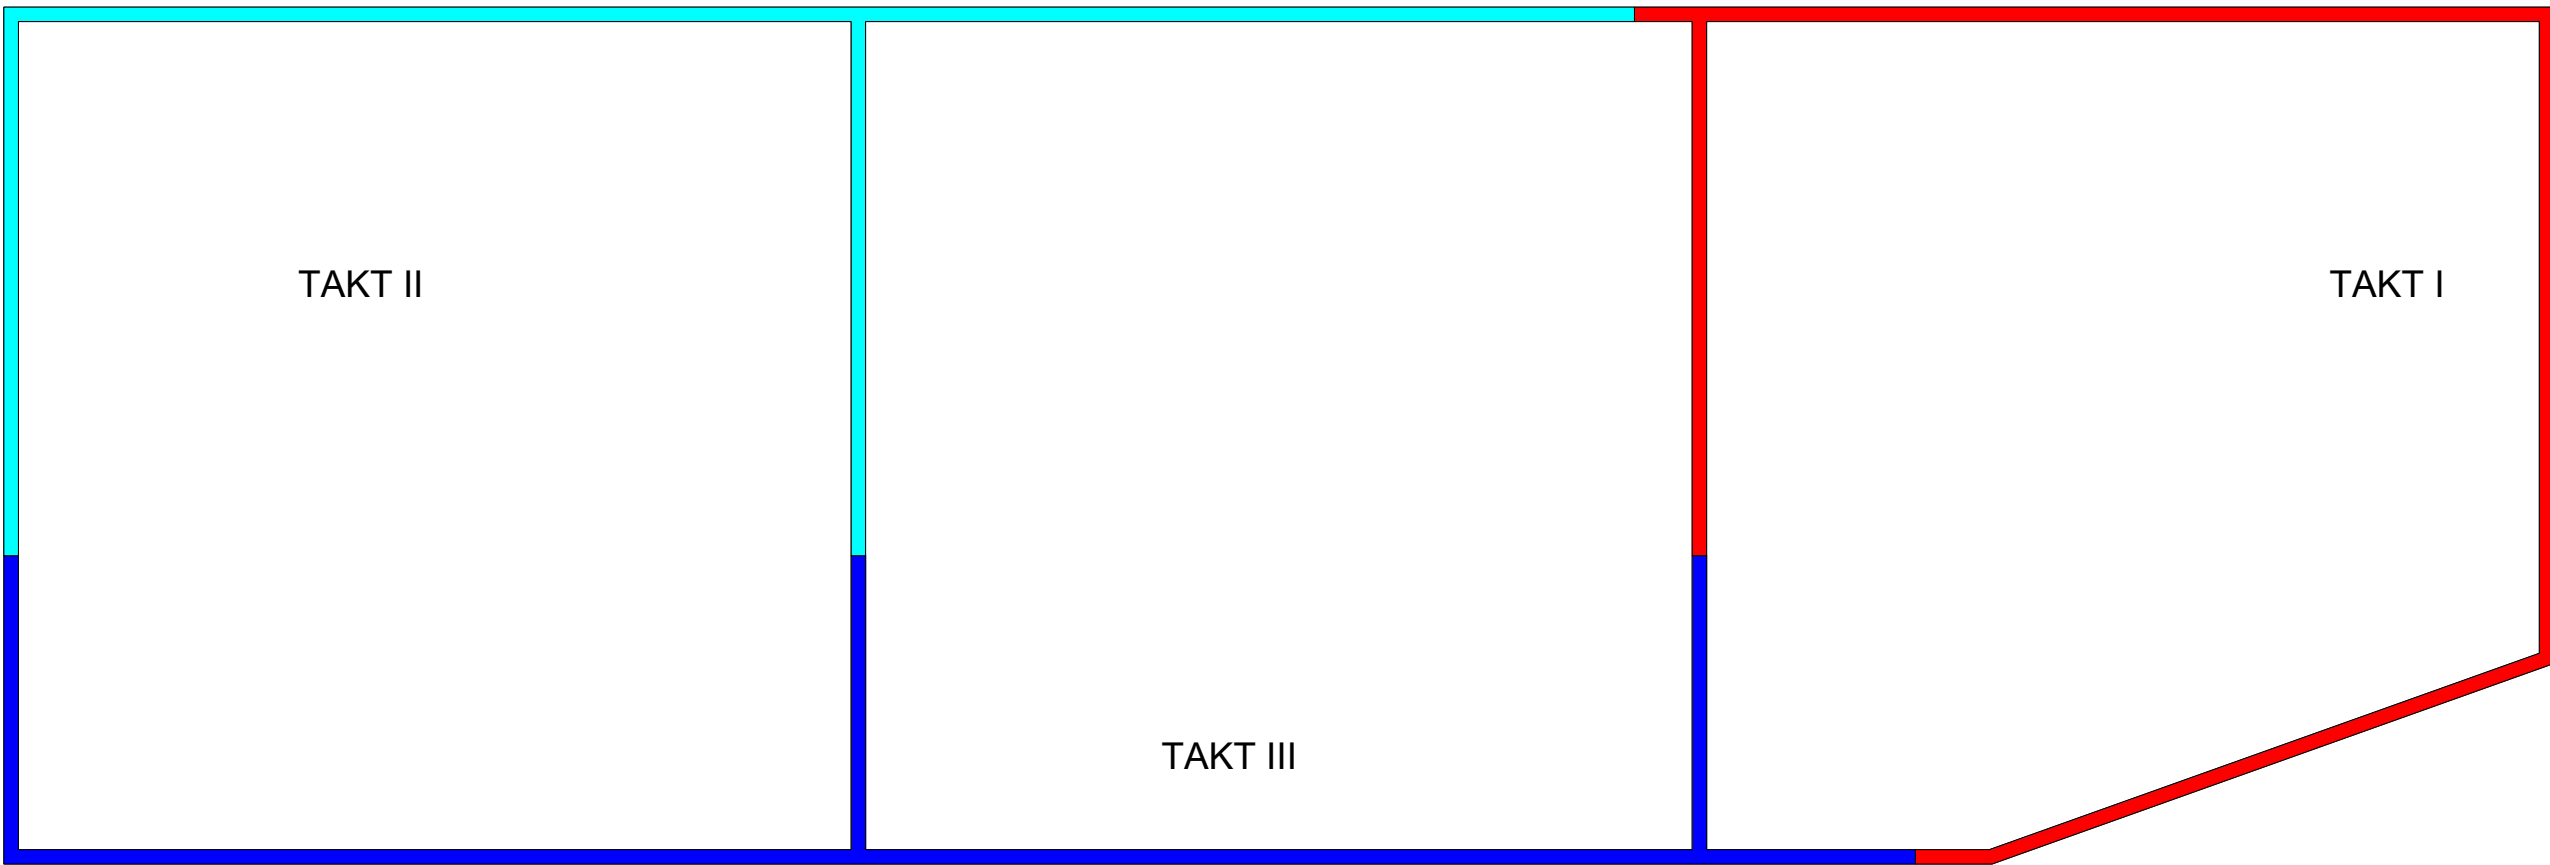

Presek 1-1
1:50

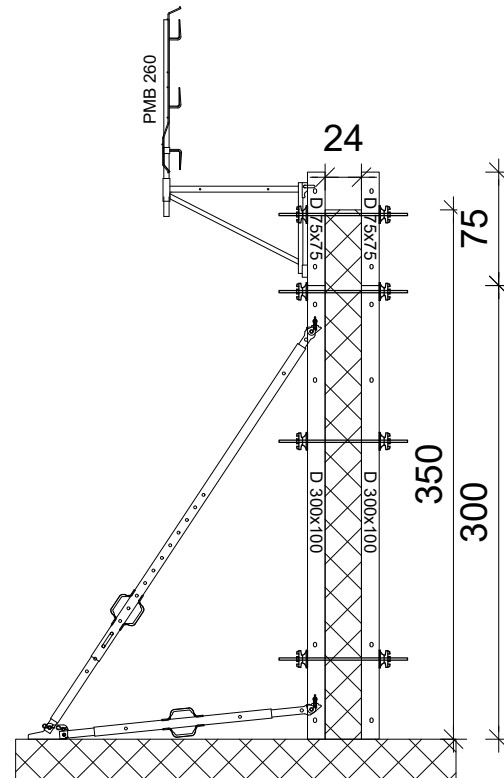

Visinski taktovi
1:50

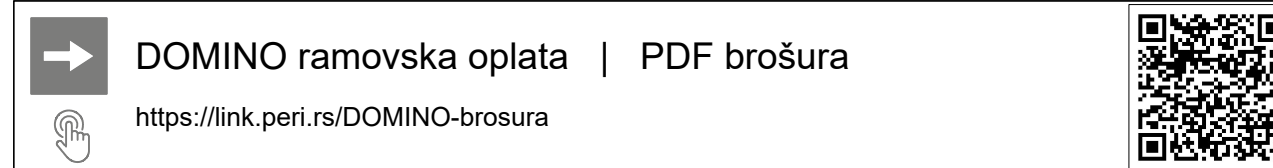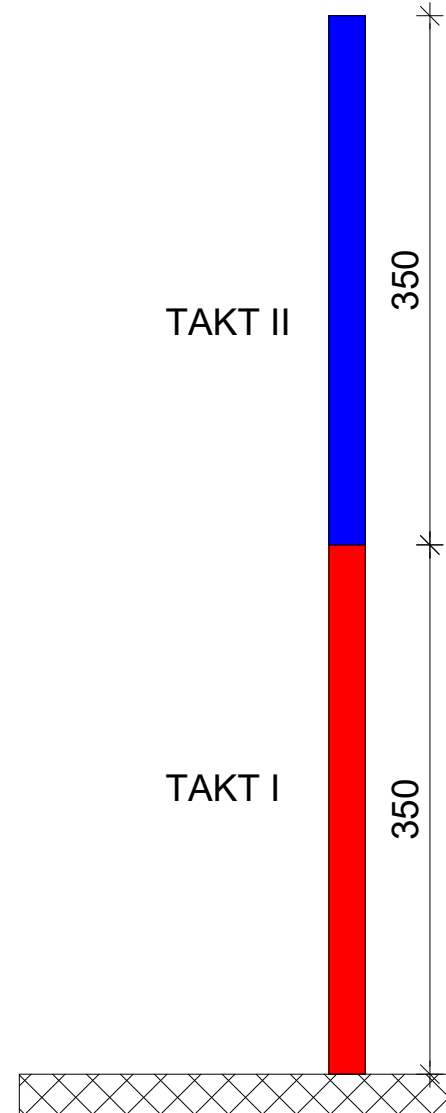

0 - | Izrada: Filip Nesic 09.12.2025 | Provera: Goran Jasovic 09.12.2025

Preliminarni crtež
Samo za potrebe ponude

PERI PERI oplata d.o.o. Šimanovci
Zmaj Ognjenog Vuka 2 SR-22310 Šimanovci Fax: (+381) 22 408-250 office@peri.rs
Tel.: (+381) 22 408-200

Firma	GP Gajic Mag doo Pancevo	Ime	Datum
Projekat	Hala Opovo	Izrada	Filip Nesic 2025-12-09
Sadržaj	Plan oplate zidova hale - DOMINO	Provera	Goran Jasovic 2025-12-09
Razmera	Broj crteža	Autorsko pravo na ovaj crtež i prateću dokumentaciju zadržava firma PERI. Nije dozvoljeno njihovo umnožavanje od strane drugih lica, naročito konkurencije, bez naše saglasnosti.	
1:50	53-0009726-A001	List	Revizija
		1	0