



Power Construction Corporation of China - 8613 - Expo 2027
Staircase substructure in axes 25 - system PERI UP Flex - Drawing 1

Tower types arrangement - plan view
1:50

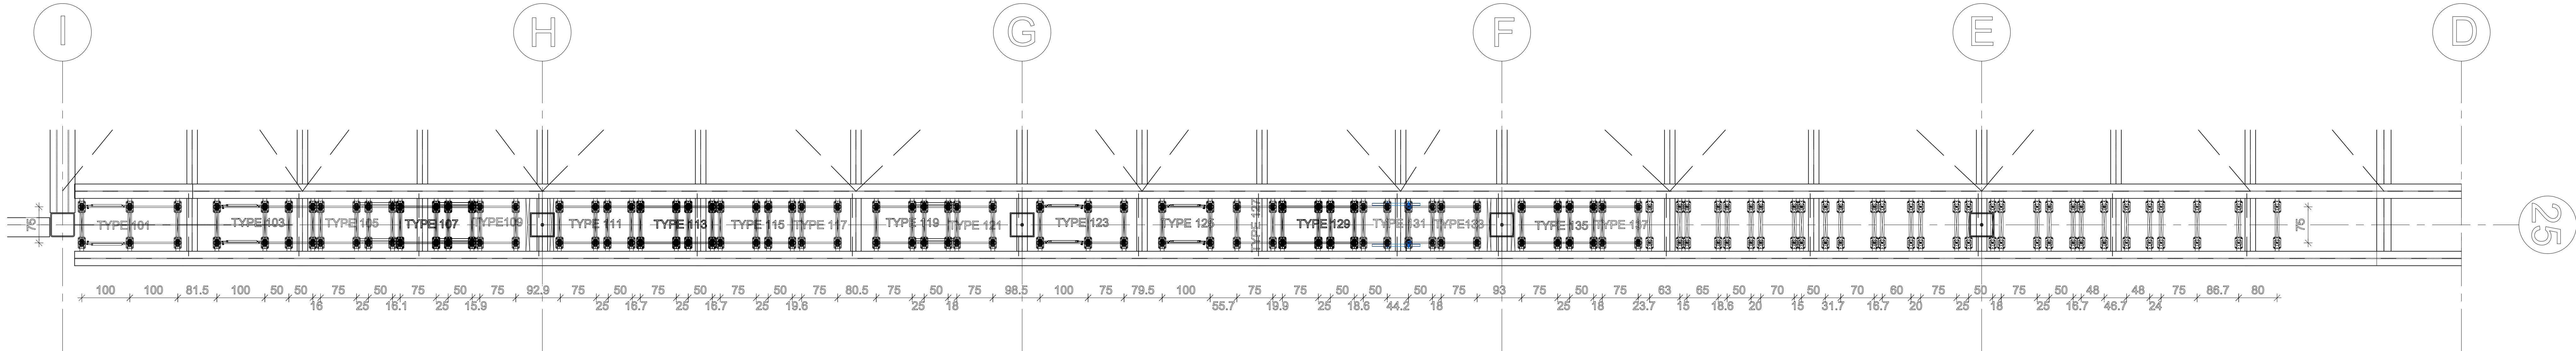

Longitudinal section
1:50

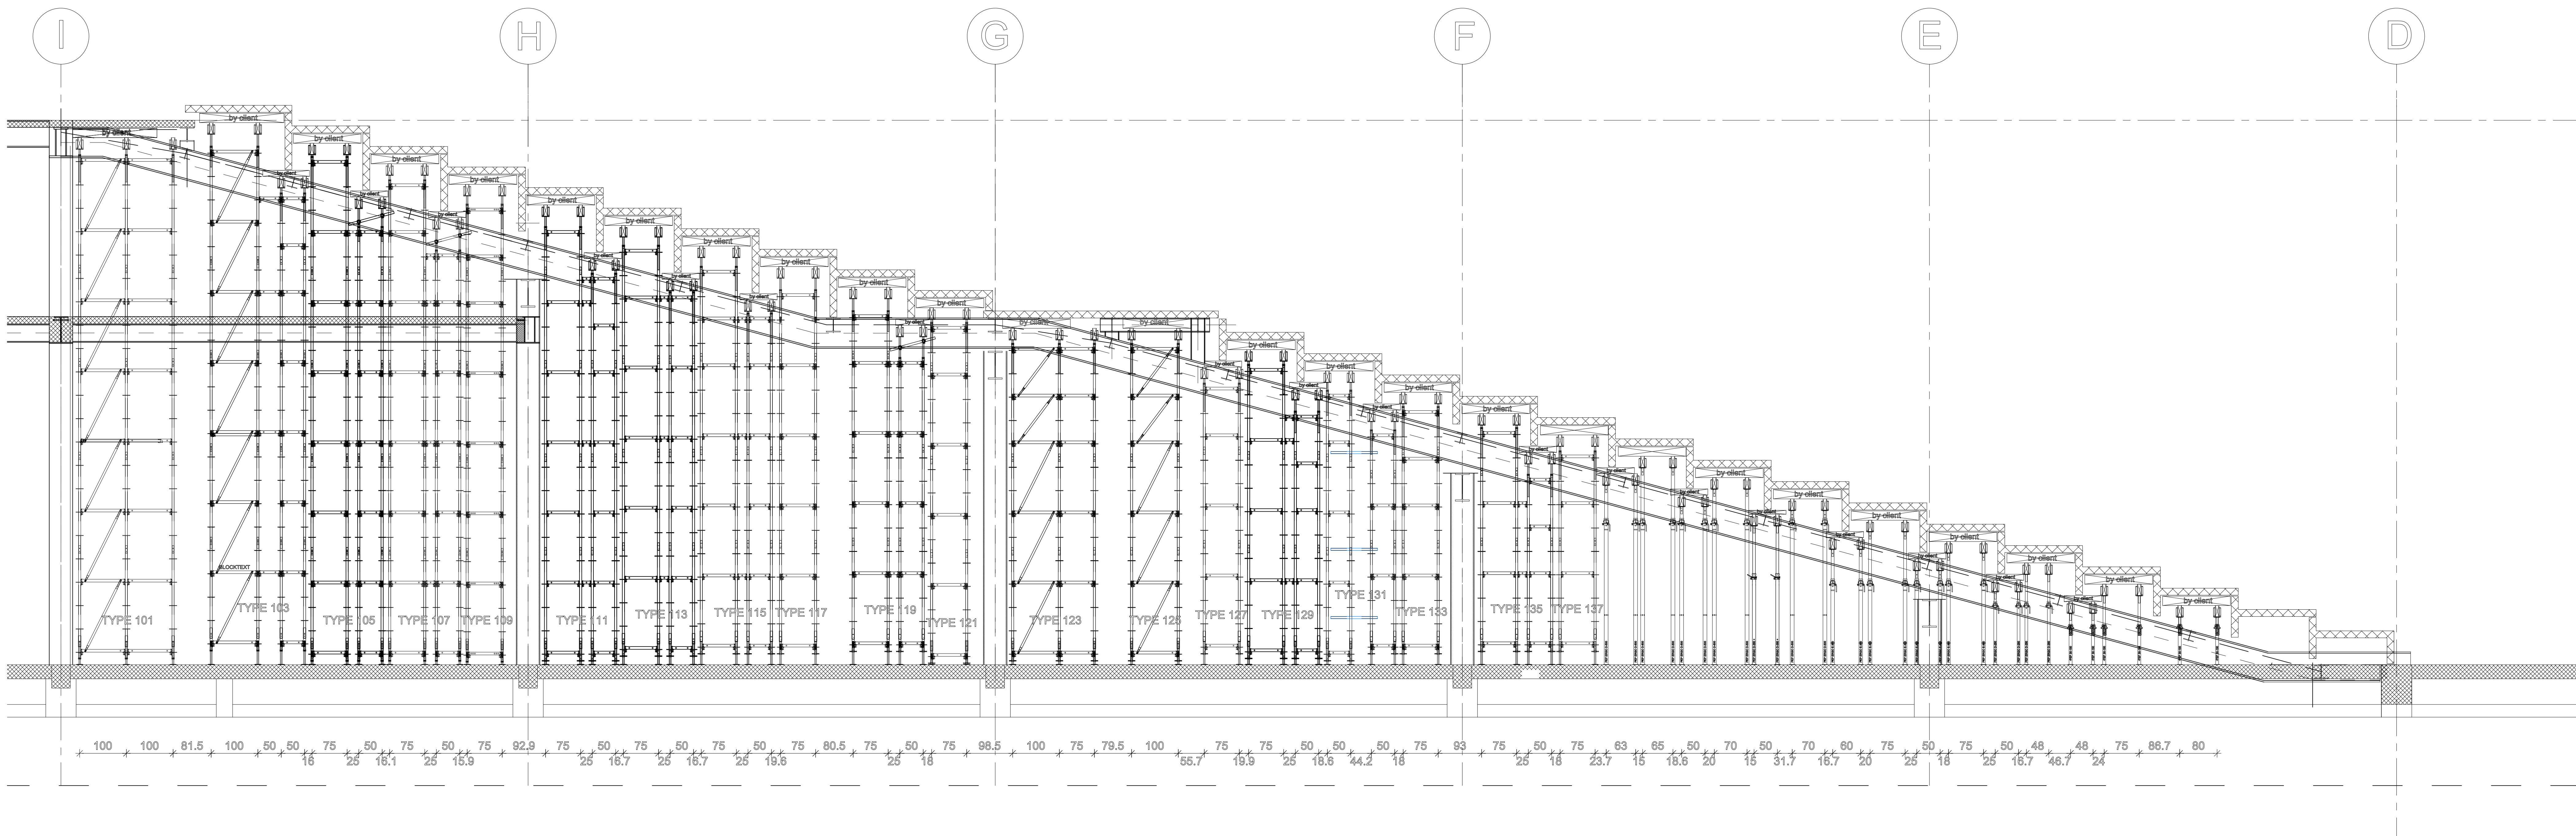

PERI UP Flex toranj | PDF uputstvo za upotrebu
https://link.peri.rs/PERI_UP_Flex_toranj-uputstvo_za_upotrebu



© - Izrada: Milica Monrović 11.12.2025 | Provera: Goran Jasović 13.12.2025

Crtež za izvođenje

PERI PERI oplate d.o.o. Šimanovci
Zemak Opatovog Vuka 2 8862210 Šimanovci Fax: (+381) 22 408-200
Tel.: (+381) 22 408-200 office@peri.rs

Firma	Power Construction Corporation	Izrada	Milica Monrović	Datum	2025-12-11
Projekat	Expo 2027	Provera	Goran Jasović		2025-12-13
Sadržaj	Pokonstrukcija za izradu stepeništa u osi 25	Automsko pravo na ovaj crtež i prateću dokumentaciju zahteva firma PERI. Nije dozvoljeno njihovo umnožavanje od strane drugih lica, naročito konkurenata, bez naše saglasnosti.			
Revizija	Broj crteža	1	Revizija	0	
18	53-0008613-B037				