

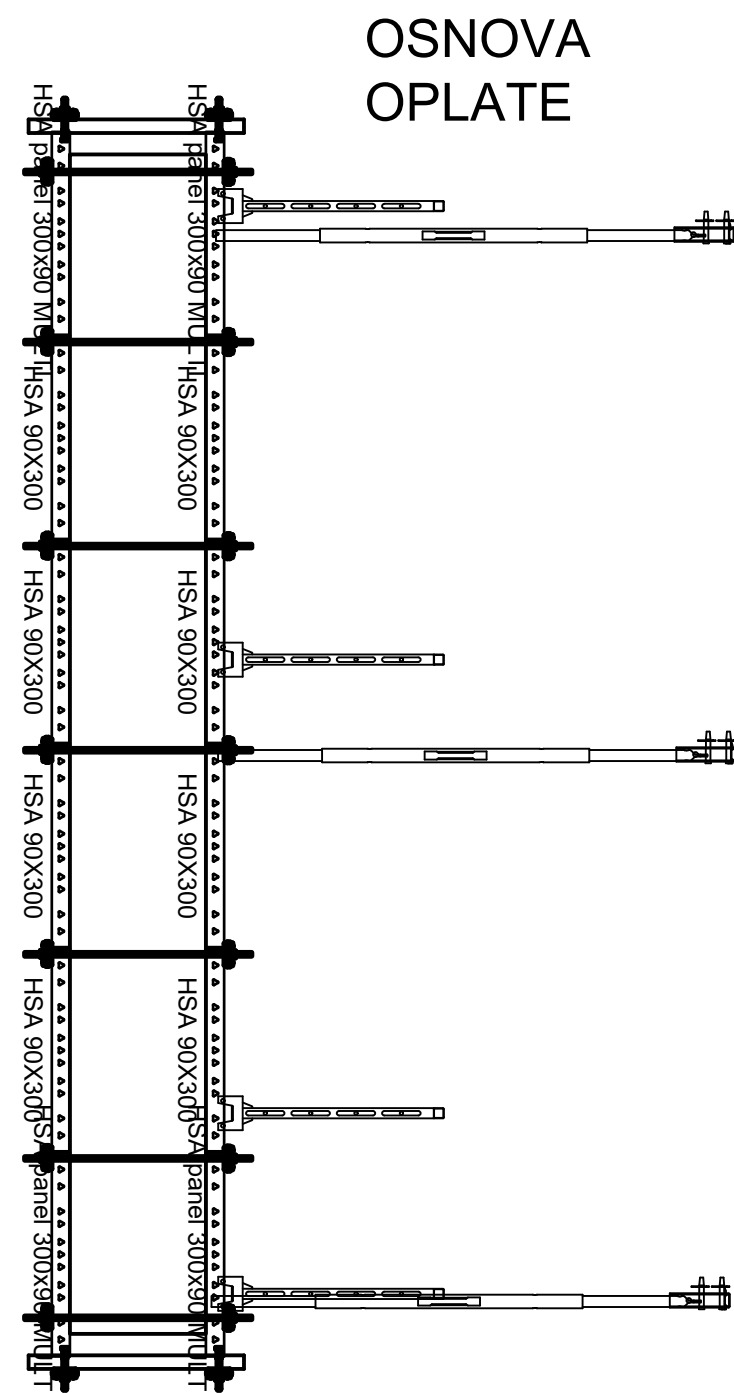
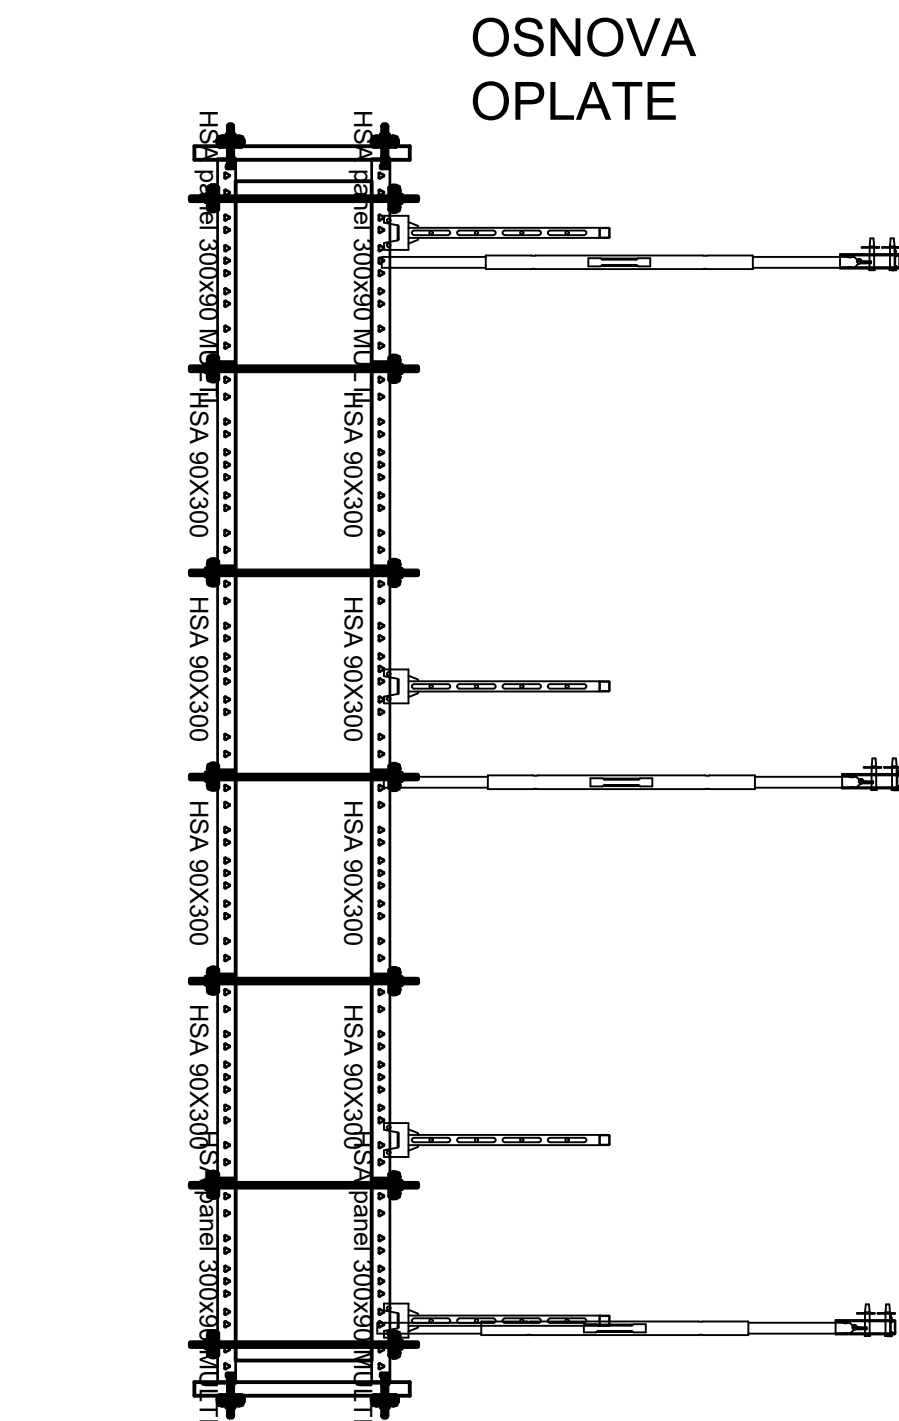
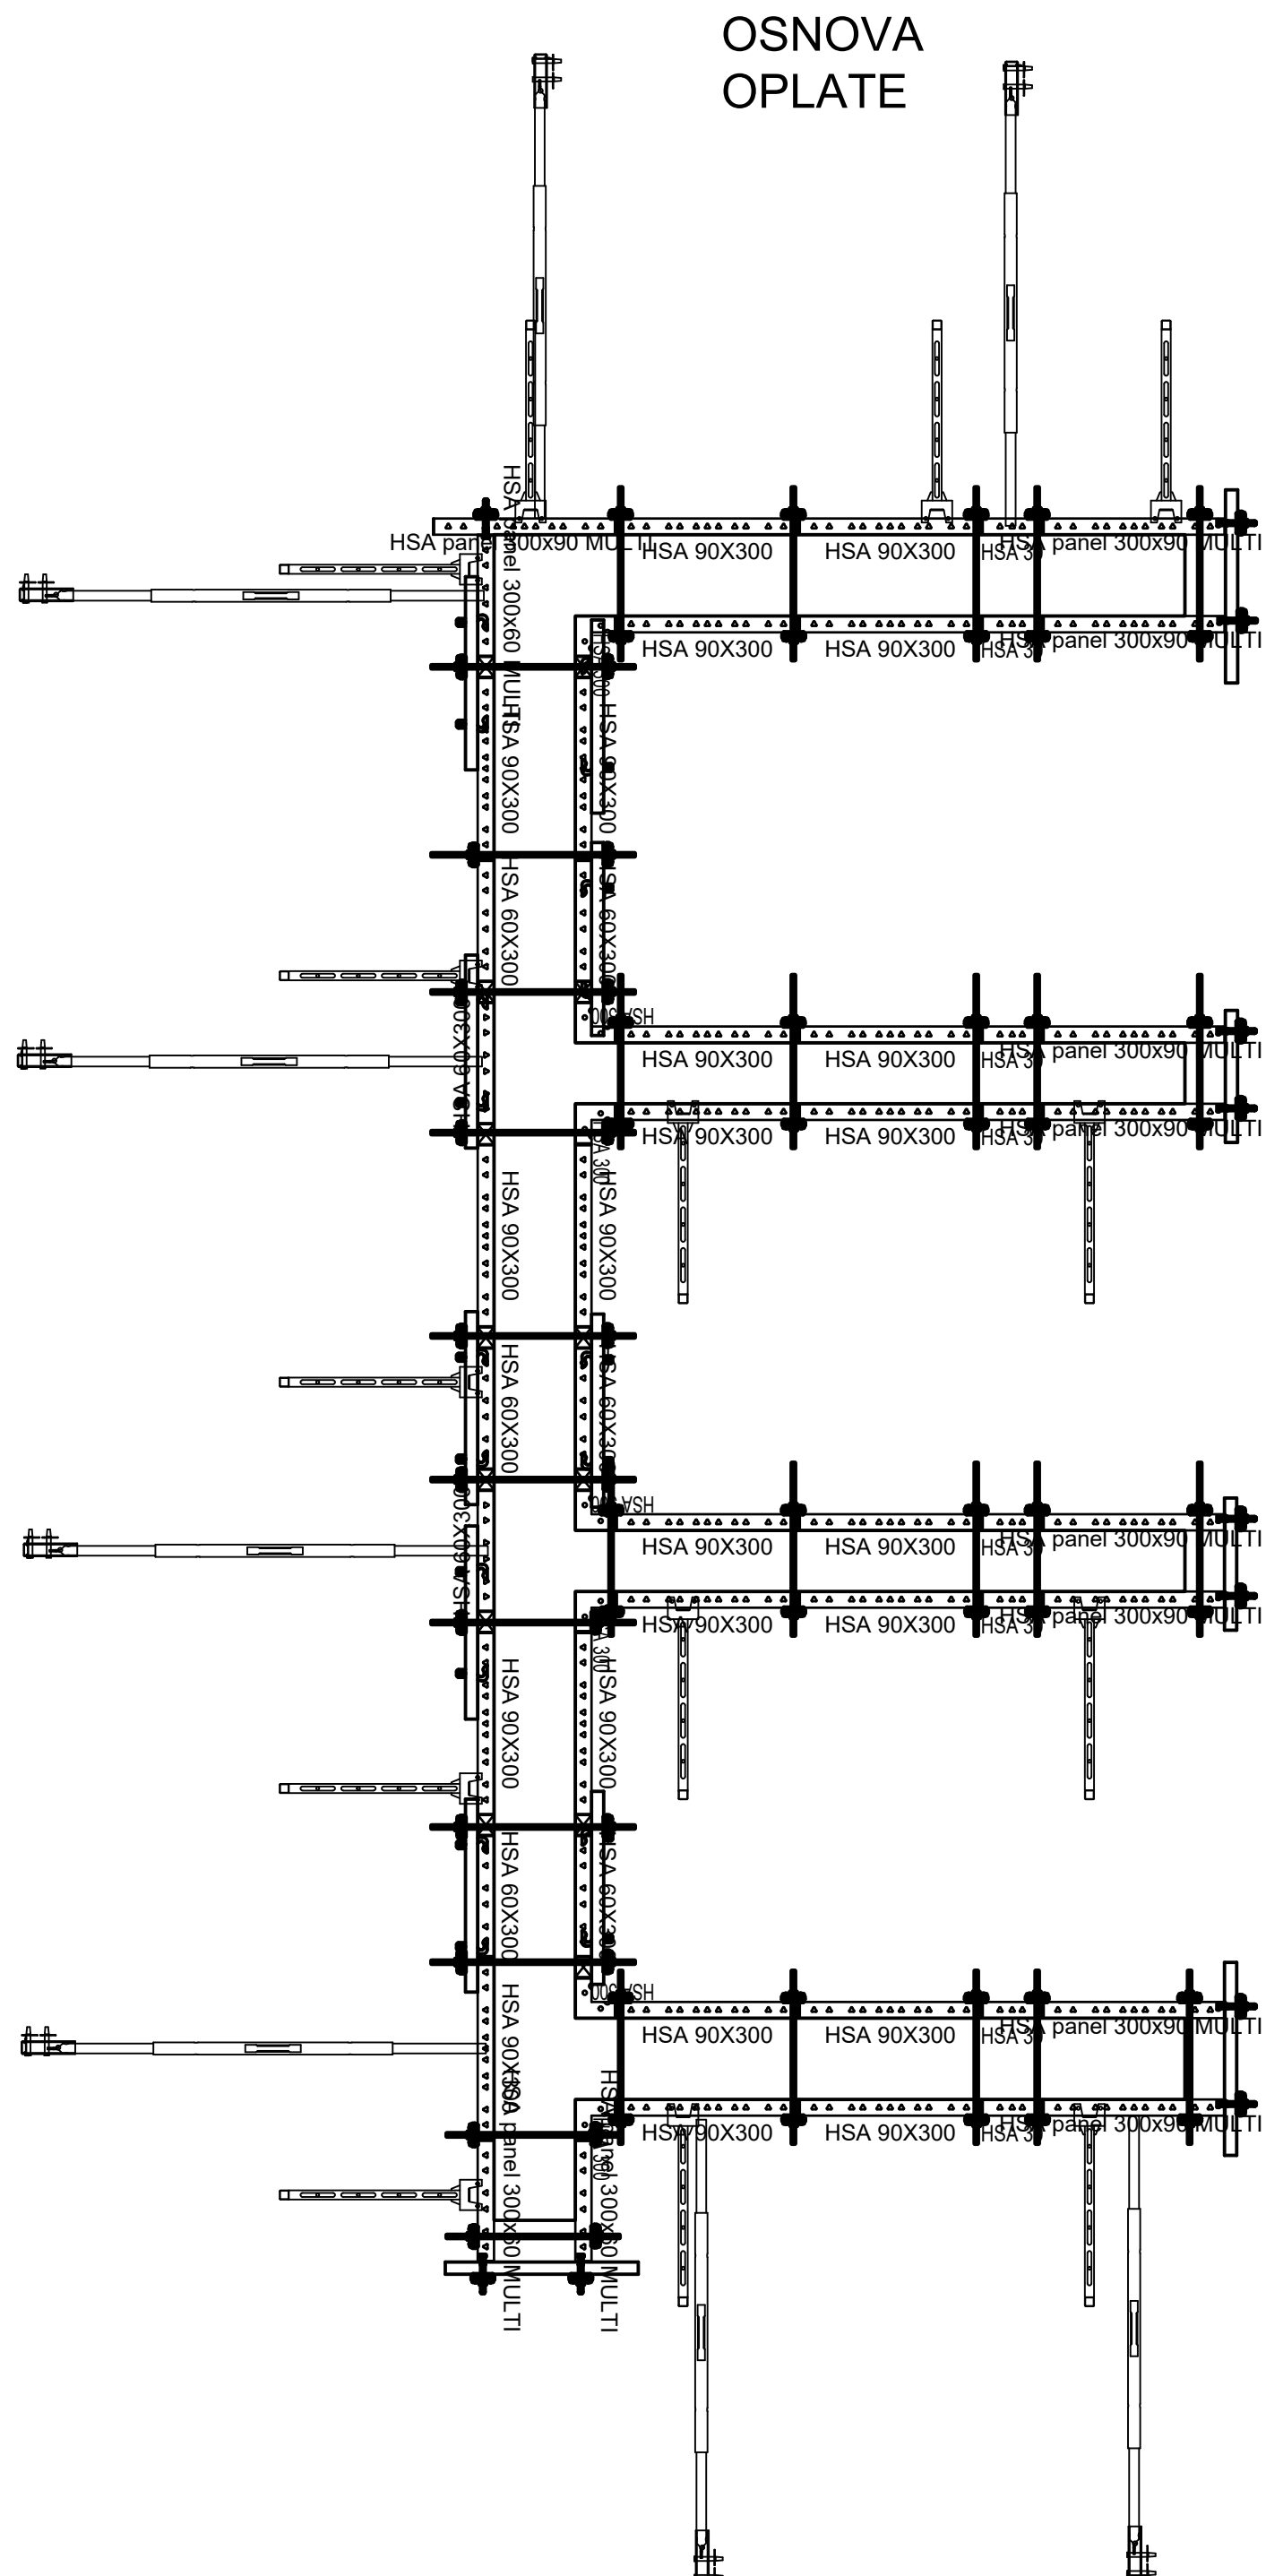


BWF - PLOT 19 - JOKIC-INVEST D.O.O. - 9621
PLA OPLATE ZIDOVA - SISTEM HANDSET ALPHA

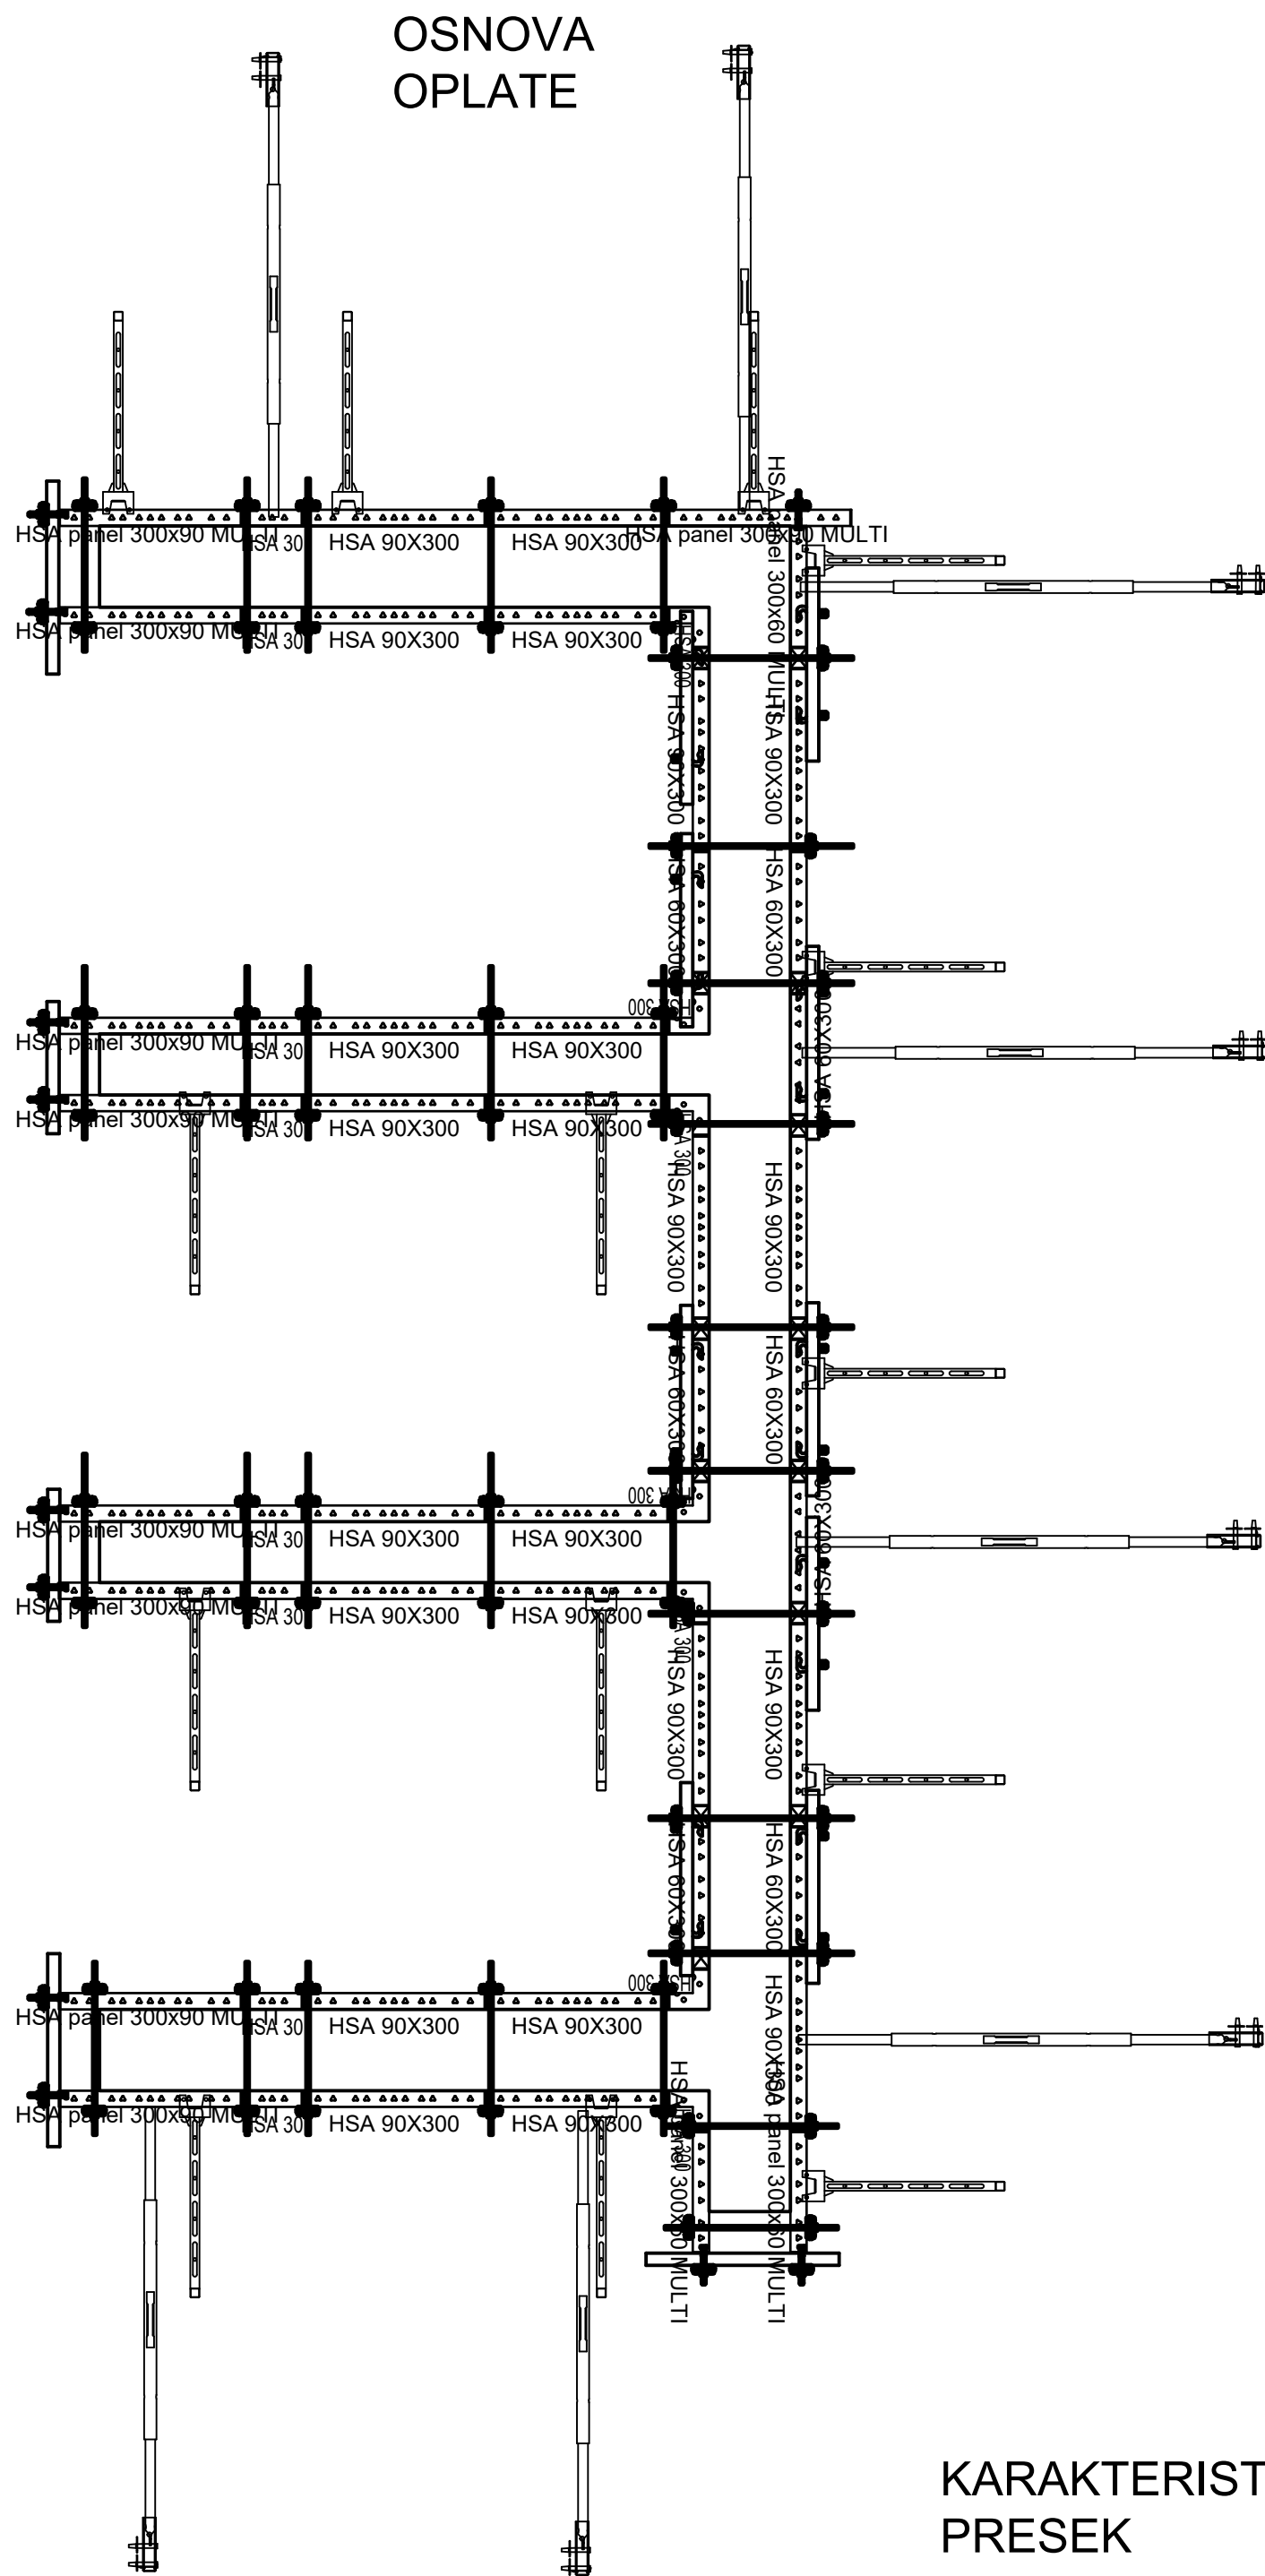

KARAKTERISTICAN
PRESEK

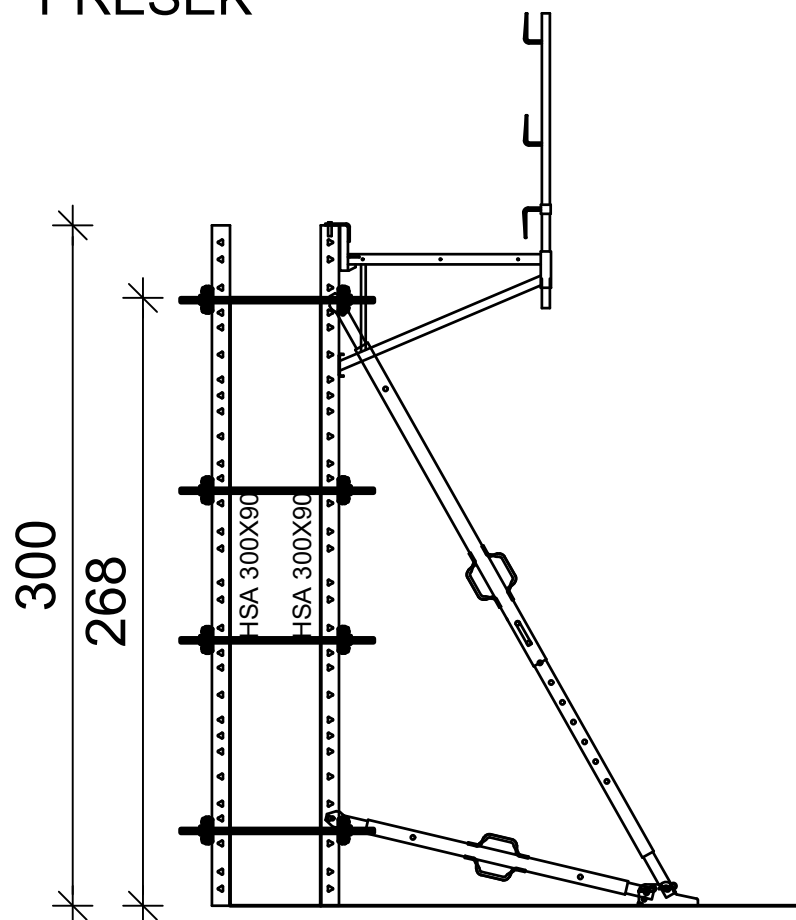

NAPOMENA: ZASTITNA OGRADA - OBAVEZA
IZVODJACA

 HANDSET Alpha PDF uputstvo za upotrebu			
 https://link.peri.rs/HANDSET_Alpha-uputstvo_za_upotrebu			
0 - Izrada: Jelena Ceskovic 12.12.2025 Provera: Goran Jasovic 12.12.2025			
Preliminarni crtez Samo za potrebe ponude			
		PERI oplate d.o.o. Šimanovci Zrnaja Ognjenog Vuka 2 SR-22310 Šimanovci Tel.: (+381) 22 408-200	
Firma		Jokić-Invest d.o.o. Zvornik	
Projekat		BELGRADE WATERFRONT-Plot 19	
Sadržaj		BWF Plot 19 - Oplata za zidove	
Razmera		Broj crteža	
1:50		53-0009621-A003	
List		1	
Revizija		0	
Ime		Jelena Ceskovic	
Datum		2025-12-12	
Provera		Goran Jasovic	
Datum		2025-12-12	
Autorsko pravo na ovaj crtez i prateću dokumentaciju zadržava firma PERI. Nije dozvoljeno njihovo umnožavanje od strane drugih lica, naročito konkurencije, bez naše saglasnosti.			