


BWF - PLOT 19 - JOKIC-INVEST D.O.O. - 9621
PLA OPLATE PLOCE - SISTEM MULTIFLEX

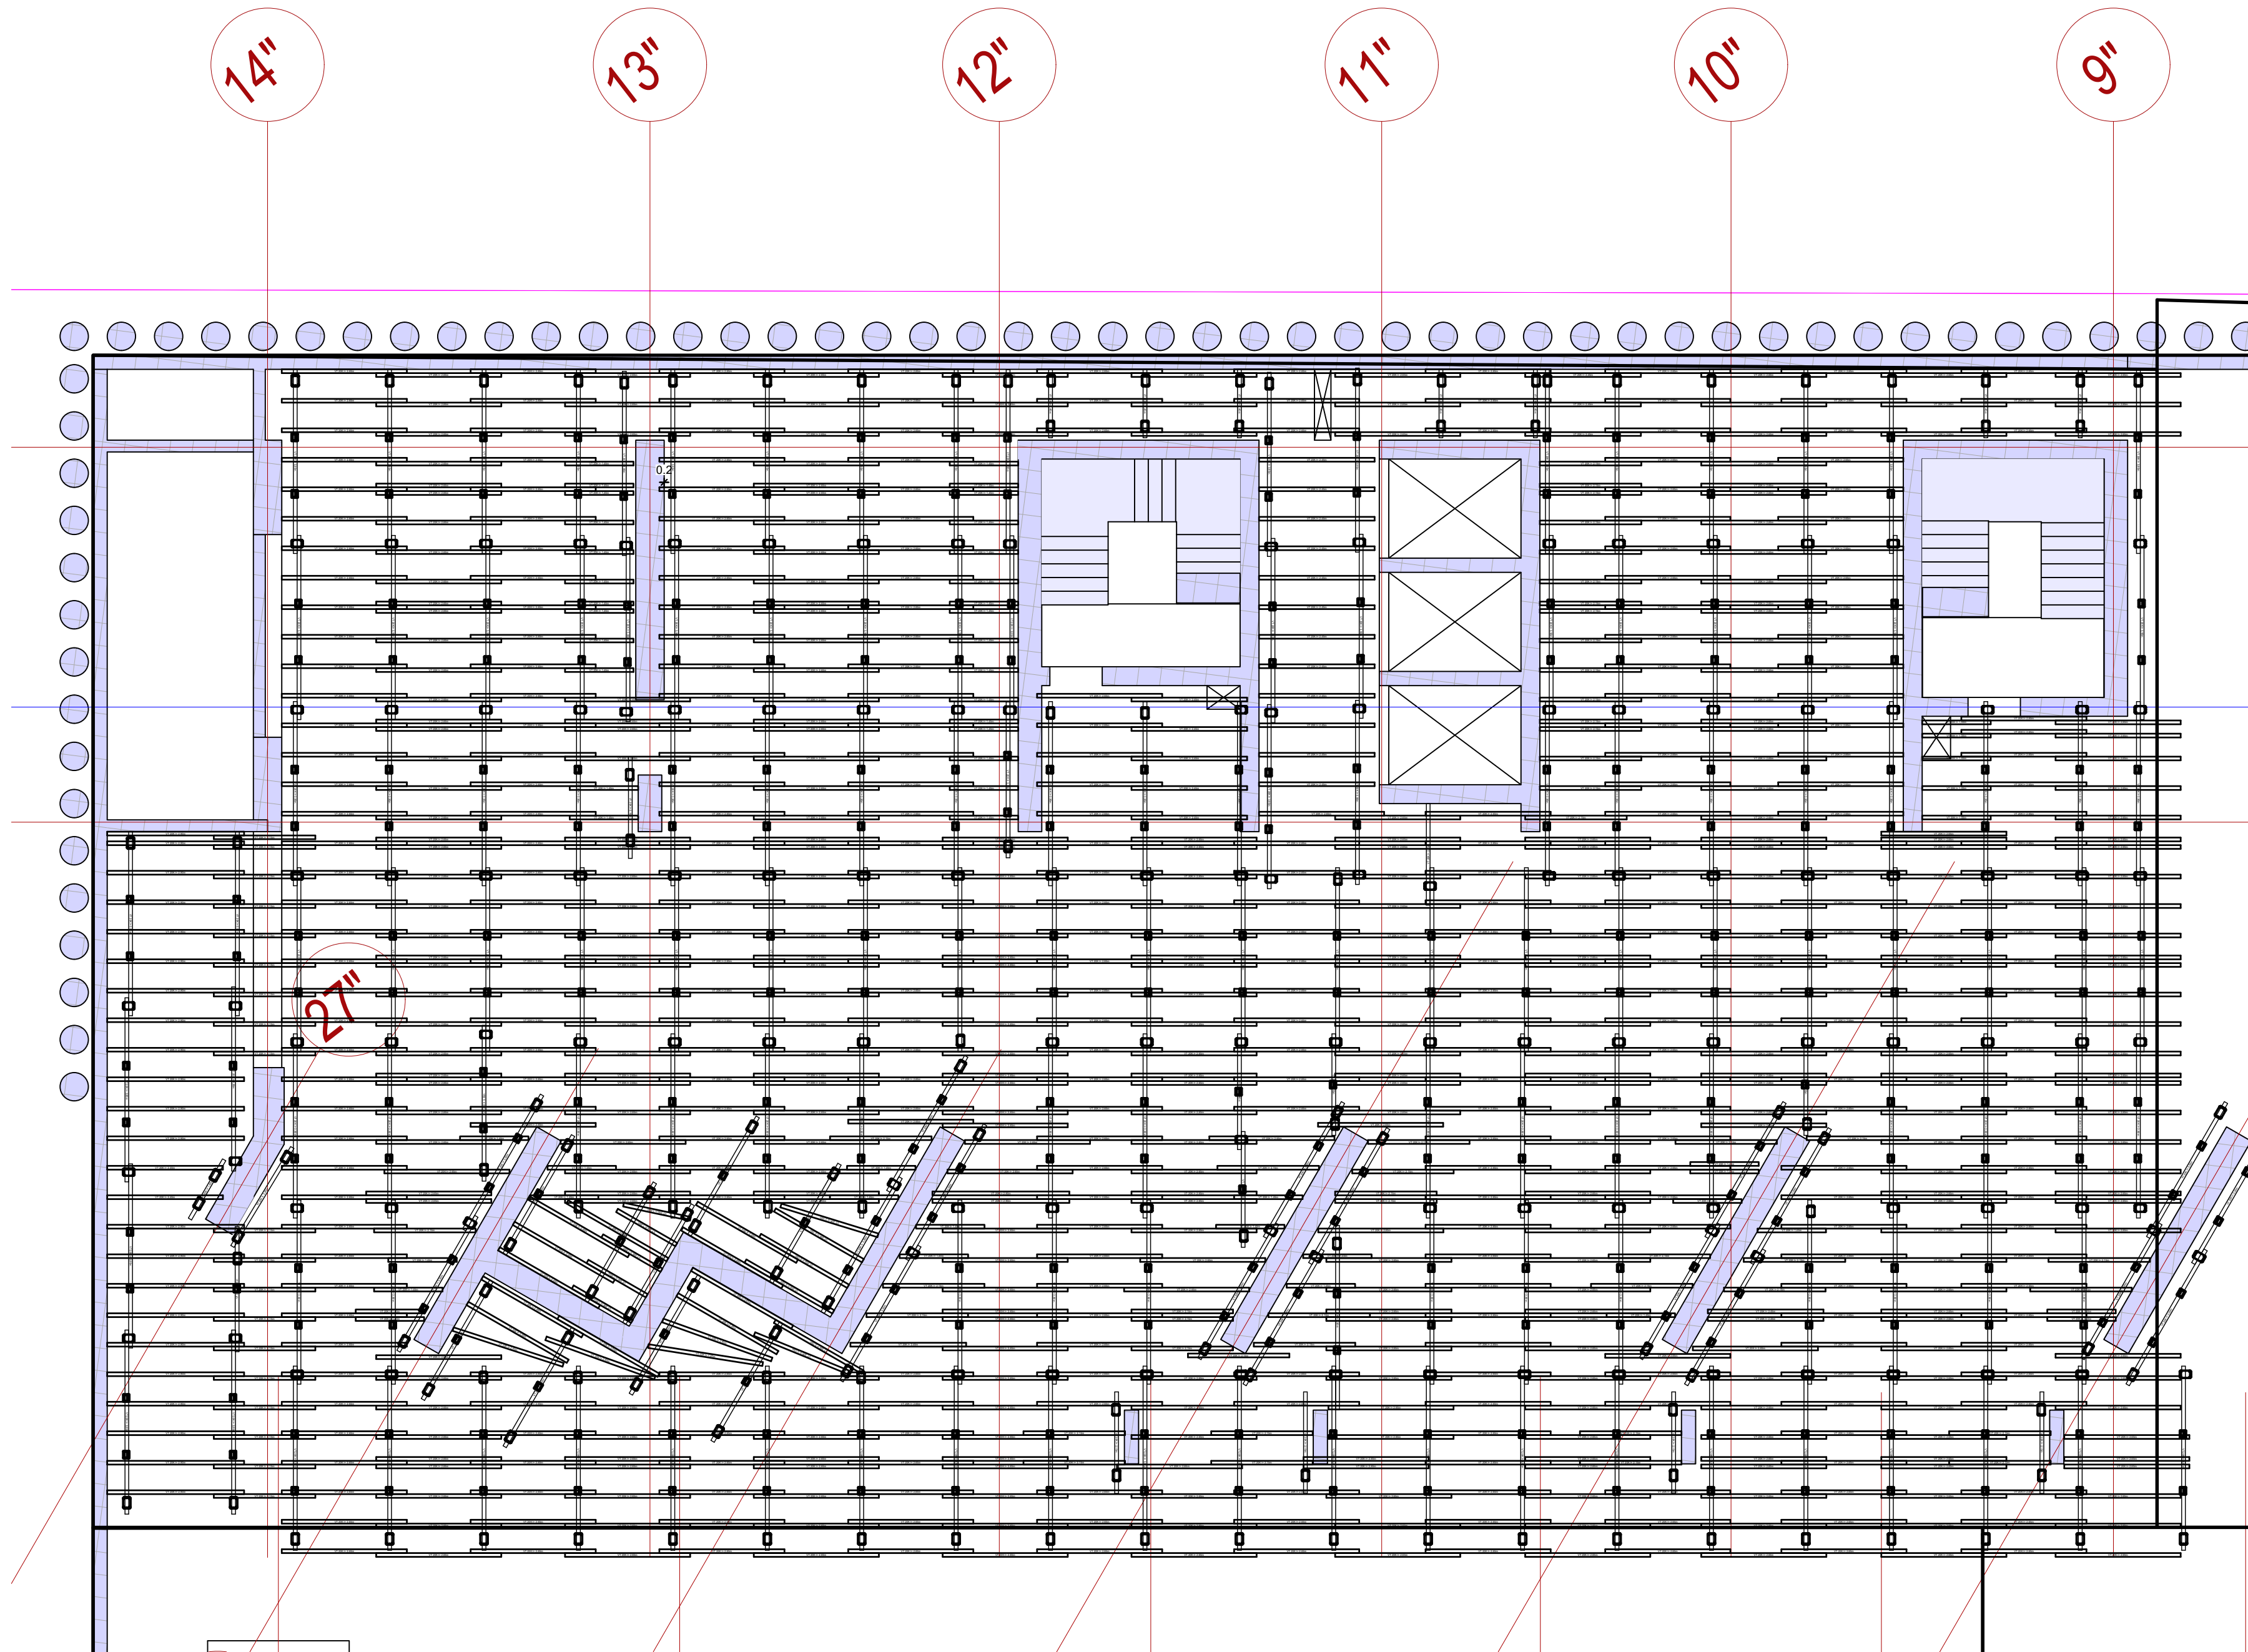

PONUDJENA OPLATA
ZA I TAKT
BETONIRANJA

0 - Izrada: Jelena Ceskovic 12.12.2025 Provera: Goran Jasovic 12.12.2025					
Preliminarni crtež					
Samo za potrebe ponude					
		PERI oplate d.o.o. Šimanovci			
		Zmaja Ognjenog Vuka 2 SR-22310 Šimanovci Tel.: (+381) 22 408-200			
		Fax: (+381) 22 408-250 office@peri.rs			
Firma	Jokić-Invest d.o.o. Zvornik			Ime	Datum
Projekat	BELGRADE WATERFRONT-Plot 19			Izrada	Jelena Ceskovic 2025-12-12
Sadržaj	BWF Plot 19 - Oplata za ploču MULTIFLEX			Provera	Goran Jasovic 2025-12-12
			Autorsko pravo na ovaj crtež i prateću dokumentaciju zadržava firma PERI. Nije dozvoljeno njihovo umnožavanje od strane drugih lica, naročito konkurencije, bez naše saglasnosti.		
Razmera (1:50)	Broj crteža 53-0009621-A003	List 3	Revizija 0		