


SOUL 64 - FAZA 3 I 4 - LAMELE J,K,L - ZOP INZENJERING - 9693

PLAN OPLATE PLOCE - PODZEMNA ETAZA LAMELA L
SISTEMI OPLATE - SKYDECK I MULTIFLEX

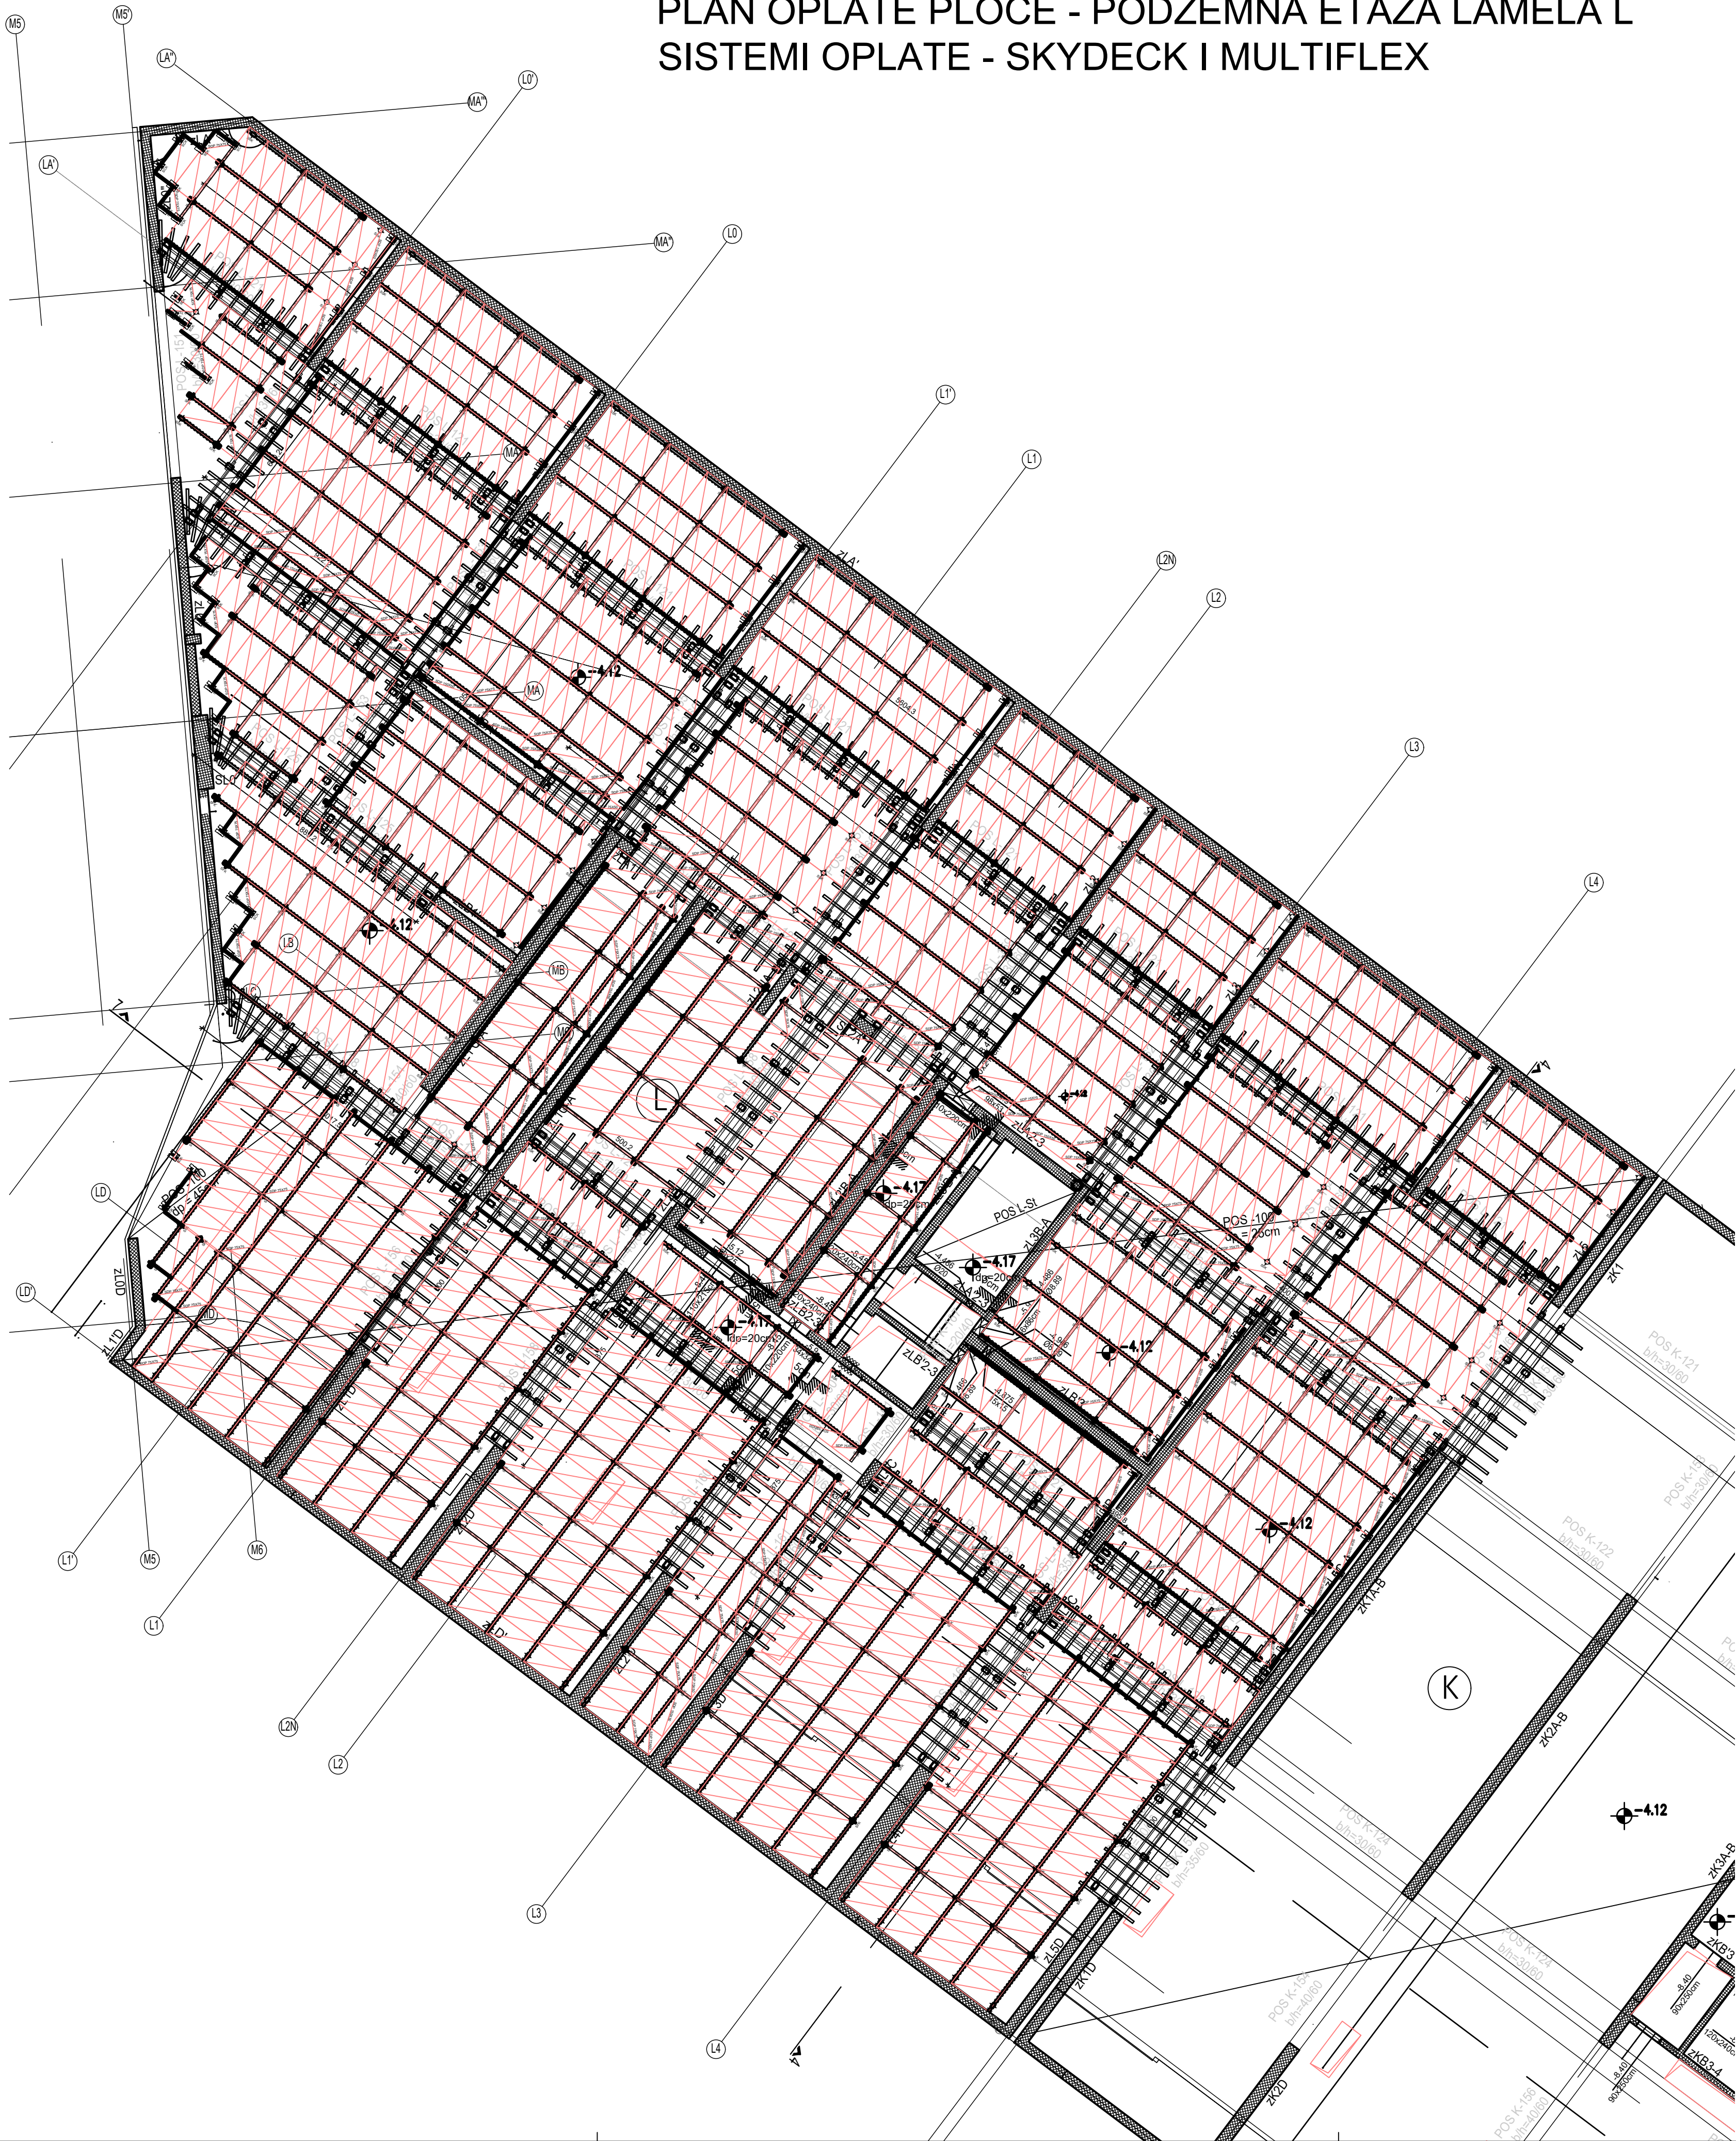

→ SKYDECK oplata ploča | PDF brošura
<https://link.peri.rs/SKYDECK-brosura>



→ MULTIFLEX oplata ploča | PDF brošura
<https://link.peri.rs/MULTIFLEX-brosura>



0 - | Izrada: Jelena Ceskovic 09.12.2025 | Provera: Goran Jasovic 10.12.2025

Preliminarni crtež
Samo za potrebe ponude



PERI oplata d.o.o. Šimanovci

Zmaj Ognjenog Vuka 2
SR-22310 Šimanovci
Tel.: (+381) 22 408-200

Fax: (+381) 22 408-250
office@peri.rs

Firma	Zop Inženjering d.o.o.	Ime	Jelena Ceskovic	Datum	2025-12-09
Projekat	Soul 64 faza 3 i 4	Provera	Goran Jasovic		2025-12-10
Sadržaj	Oplata ploce lamela L podzemni deo	Autorsko pravo na ovaj crtež i prateću dokumentaciju zadržava firma PERI. Nije dozvoljeno njihovo umnožavanje od strane drugih lica, naročito konkurencije, bez naše saglasnosti.			
Razmera	Broj crteža	List	Revizija		
1:50	53-0009693-A002	4	0		