


MM Gradnja - 9742 - Mc Donalds Novi Beograd

Plan oplata ploče - sistem SKYDECK

PLAN OPLATE PLOČE POS 201
1:50

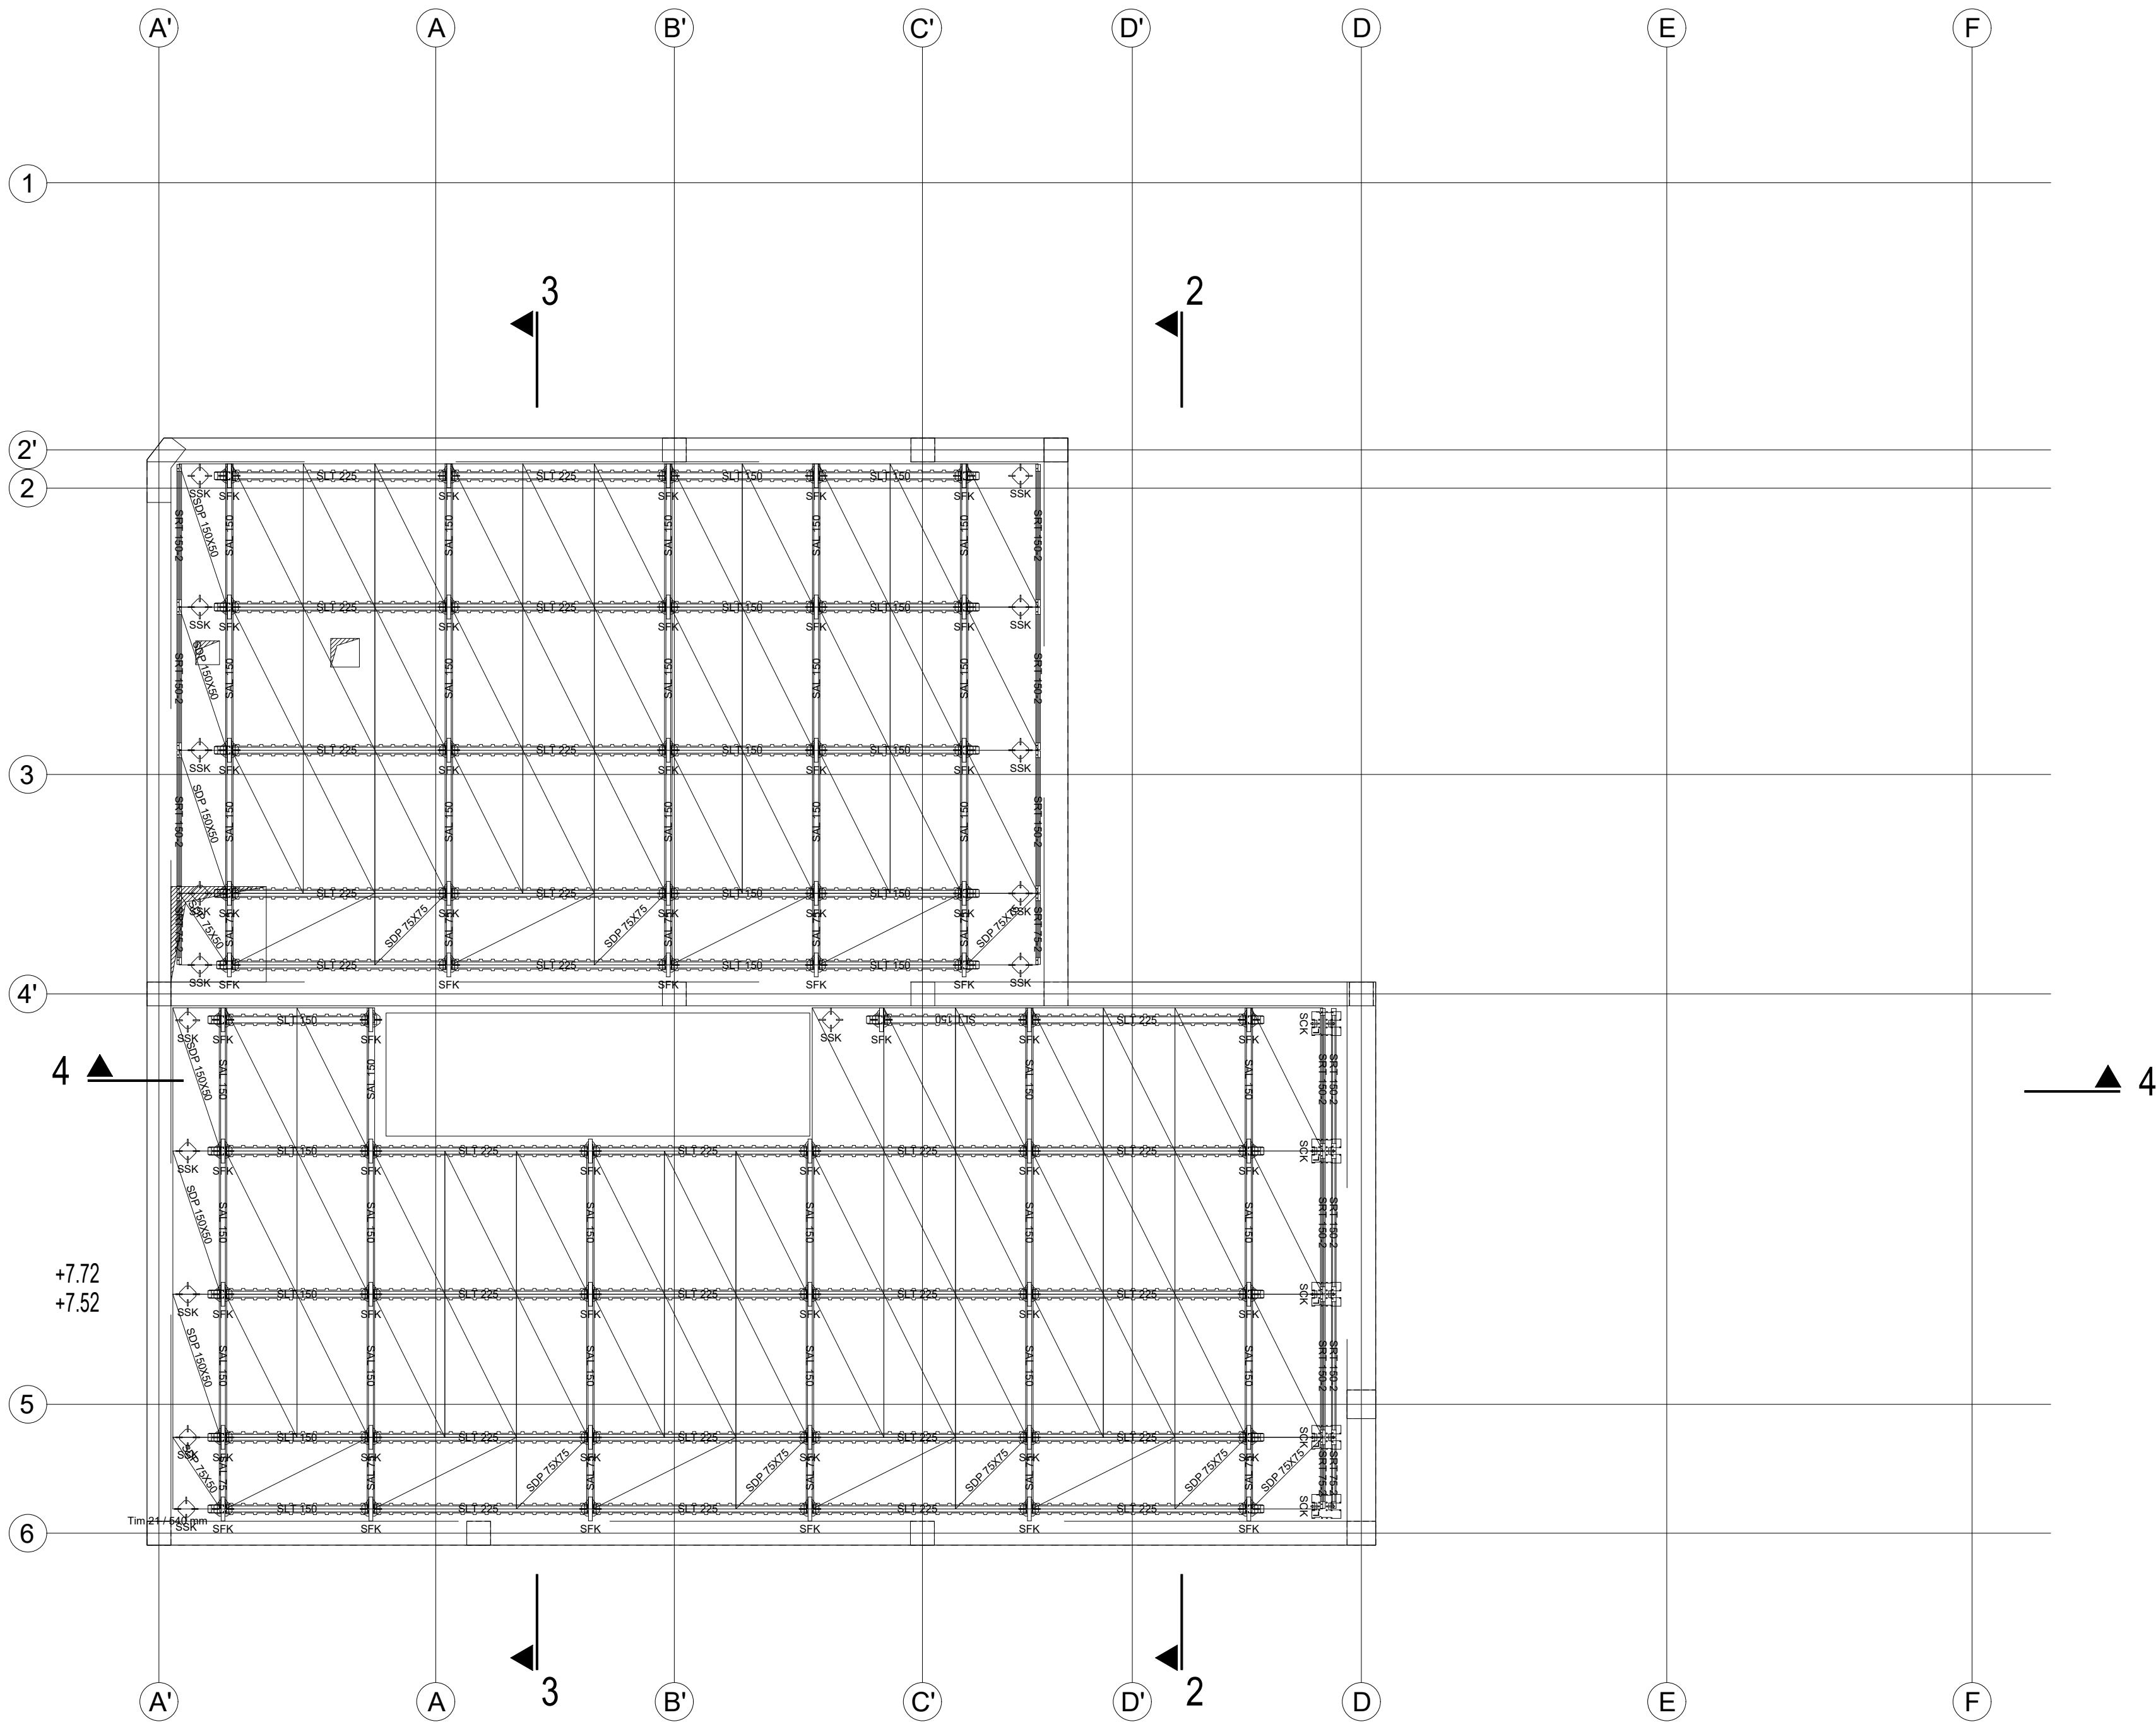

 SKYDECK oplata ploča | PDF brošura

 <https://link.peri.rs/SKYDECK-brosura>



0 - | Izrada: Andrijana Dimitrijevic 12.12.2025

Preliminarni crtež
Samo za potrebe ponude



PERI oplata d.o.o. Šimanovci
Zmaj Ognjenog Vuka 2
SR-22310 Šimanovci
Tel.: (+381) 22 408-200

Fax: (+381) 22 408-250
office@peri.rs

Firma	MM Gradnja 1389 d.o.o.	Ime	Datum
Projekat	Mc Donalds - Novi Beograd	Izrada	Andrijana Dimitrijevic 2025-12-12
Sadržaj	Plan oplata ploče Pos 201	Provera	
Razmera	Broj crteža	List	Revizija
1:50	53-0009742-A001	2	0

Autorsko pravo na ovaj crtež i prateću dokumentaciju zadržava firma PERI. Nije dozvoljeno njihovo umnožavanje od strane drugih lica, naročito konkurencije, bez naše saglasnosti.